

2433 SCITUATE AVE, HOPE, RI 02831

CONCEPT DESIGN - 09 APRIL 2024

PERSPECTIVE

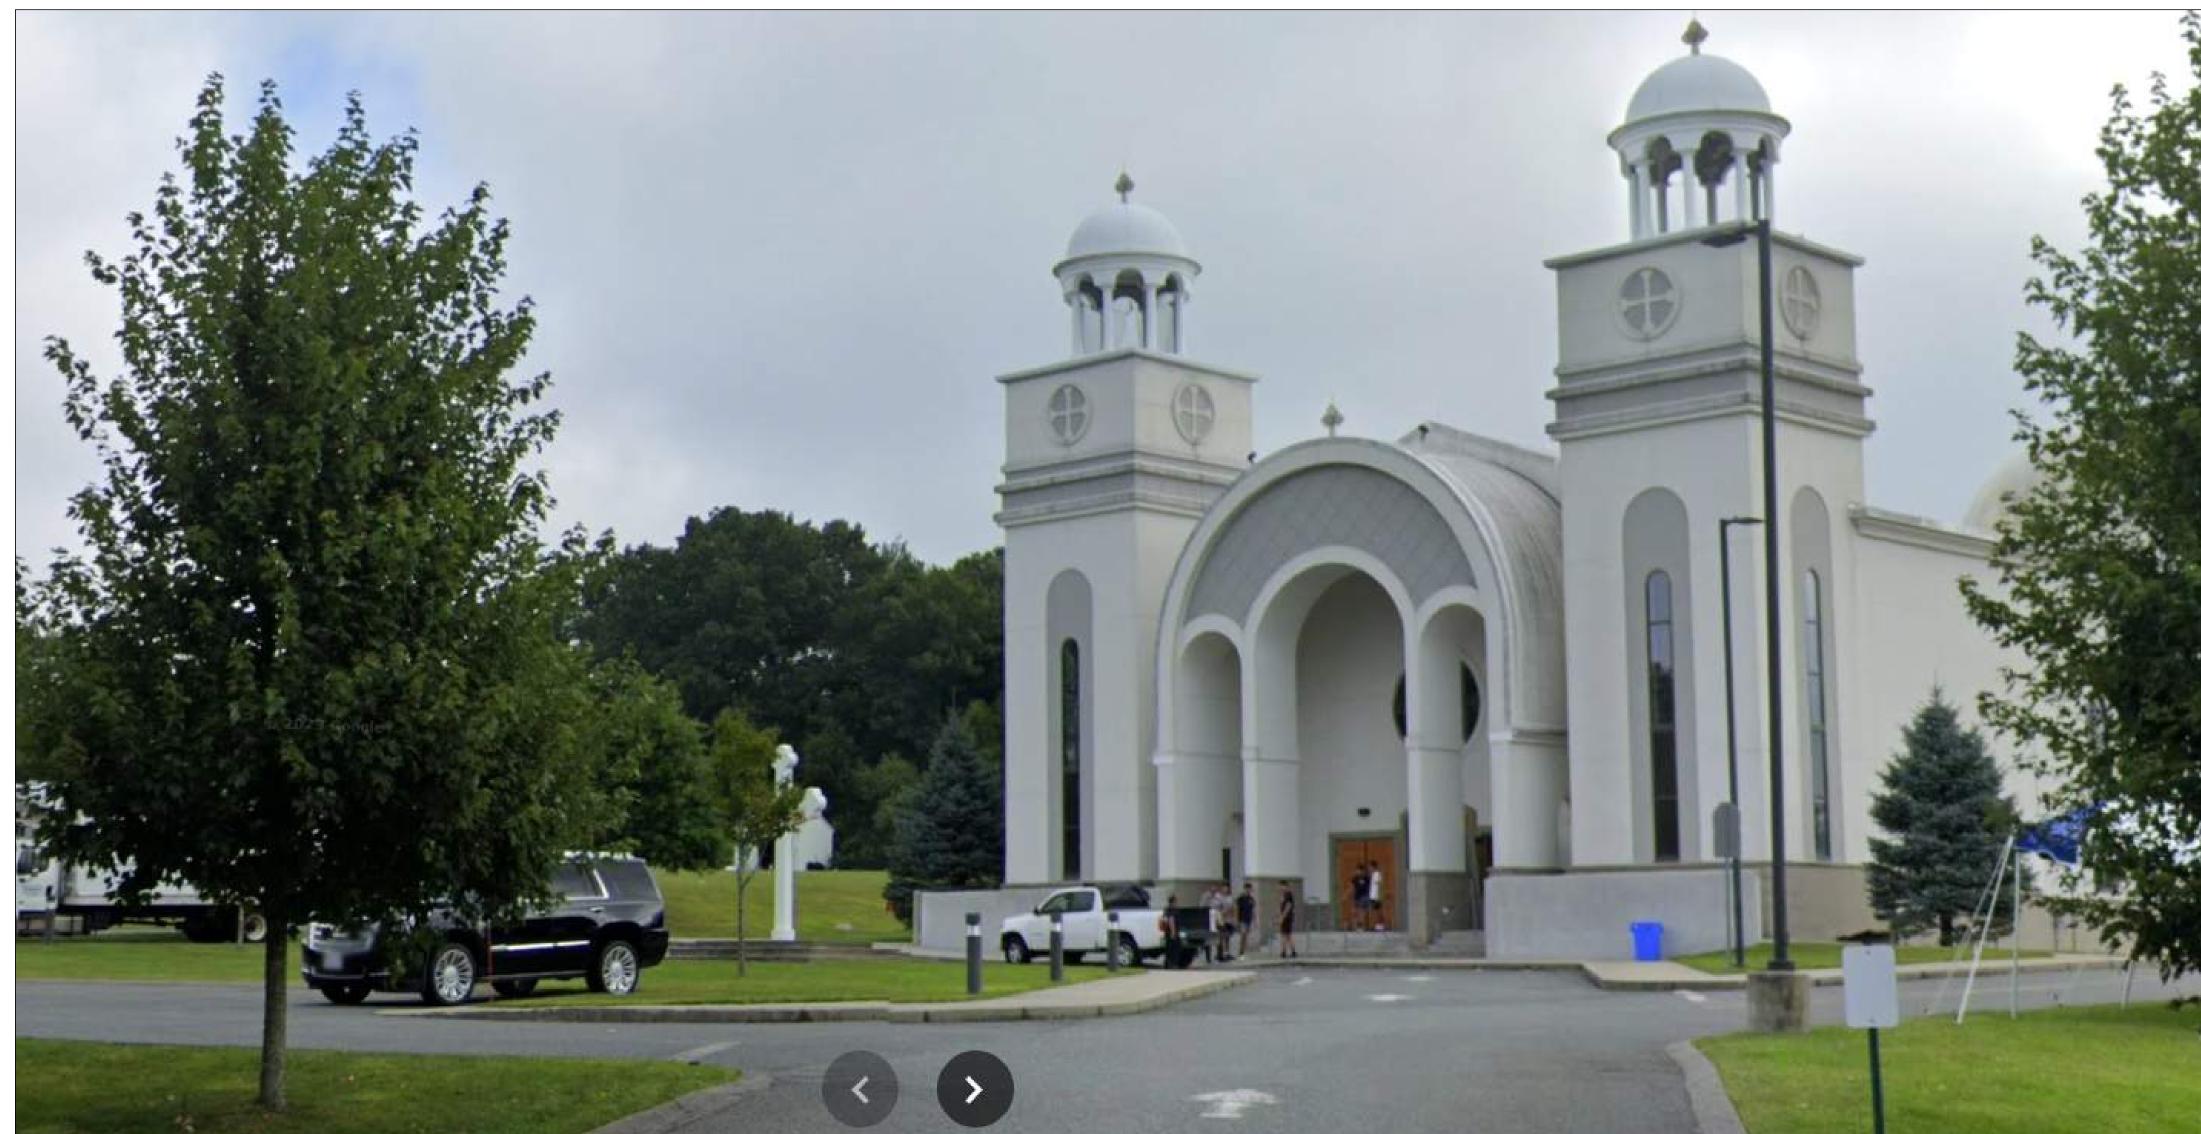

LOCUS MAP

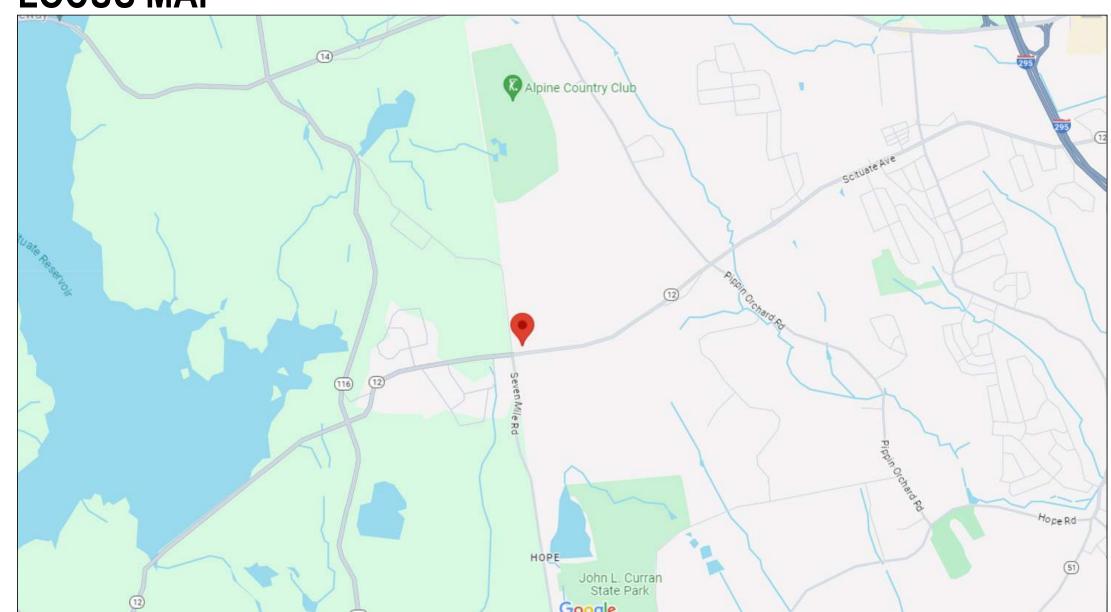

SITE AERIAL



DEVELOPMENT TEAM

OWNER: FR. MARCOS GIRIS 2433 SCITUATE AVE HOPE, RI 02831

ARCHITECTURE:
PORT ONE DESIGN LLC
133 FEDERAL ST SUITE 901
BOSTON, MA 02110

CONECO ENGINEERS & SCIENTISTS 4 FIRST STREET BRIDGEWATER, MA 02324

JOHN C. CARTER & COMPANY INC. 960 BOSTON NECK ROAD, NARRAGANSETT, RI 02882

DRAWING LIST

COVER
SITE PLAN
BASEMENT FLOOR PLAN
FIRST FLOOR PLAN
SECOND FLOOR PLANS A-000 A-100 GYMNASIUM PLANS EXTERIOR ELEVATIONS
EXTERIOR ELEVATIONS
EXTERIOR ELEVATIONS
EXTERIOR ELEVATIONS
EXTERIOR ELEVATIONS
EXTERIOR VIEWS

LANDSCAPE ARCHITECTURE:

Issuance:

CONCEPT DESIGN

PORT ONE DESIGN

133 federal suite 901 Boston, ma 02110

St. Mary & St. Mina

Project Information:

2433 Scituate Ave. Hope RI, 02831

Client Information:

Fr. Marcos Girgis

Church

Drawing Checked By: Drawing Scale: 1" = 1'-0" Drawing Date: Project Number:

Drawing Revisions:

	<u> </u>	
No.	Description	Date

Reg	ISU	aı	IOI	١.


Drawing Name:


COVER


Drawing Number:


A-000




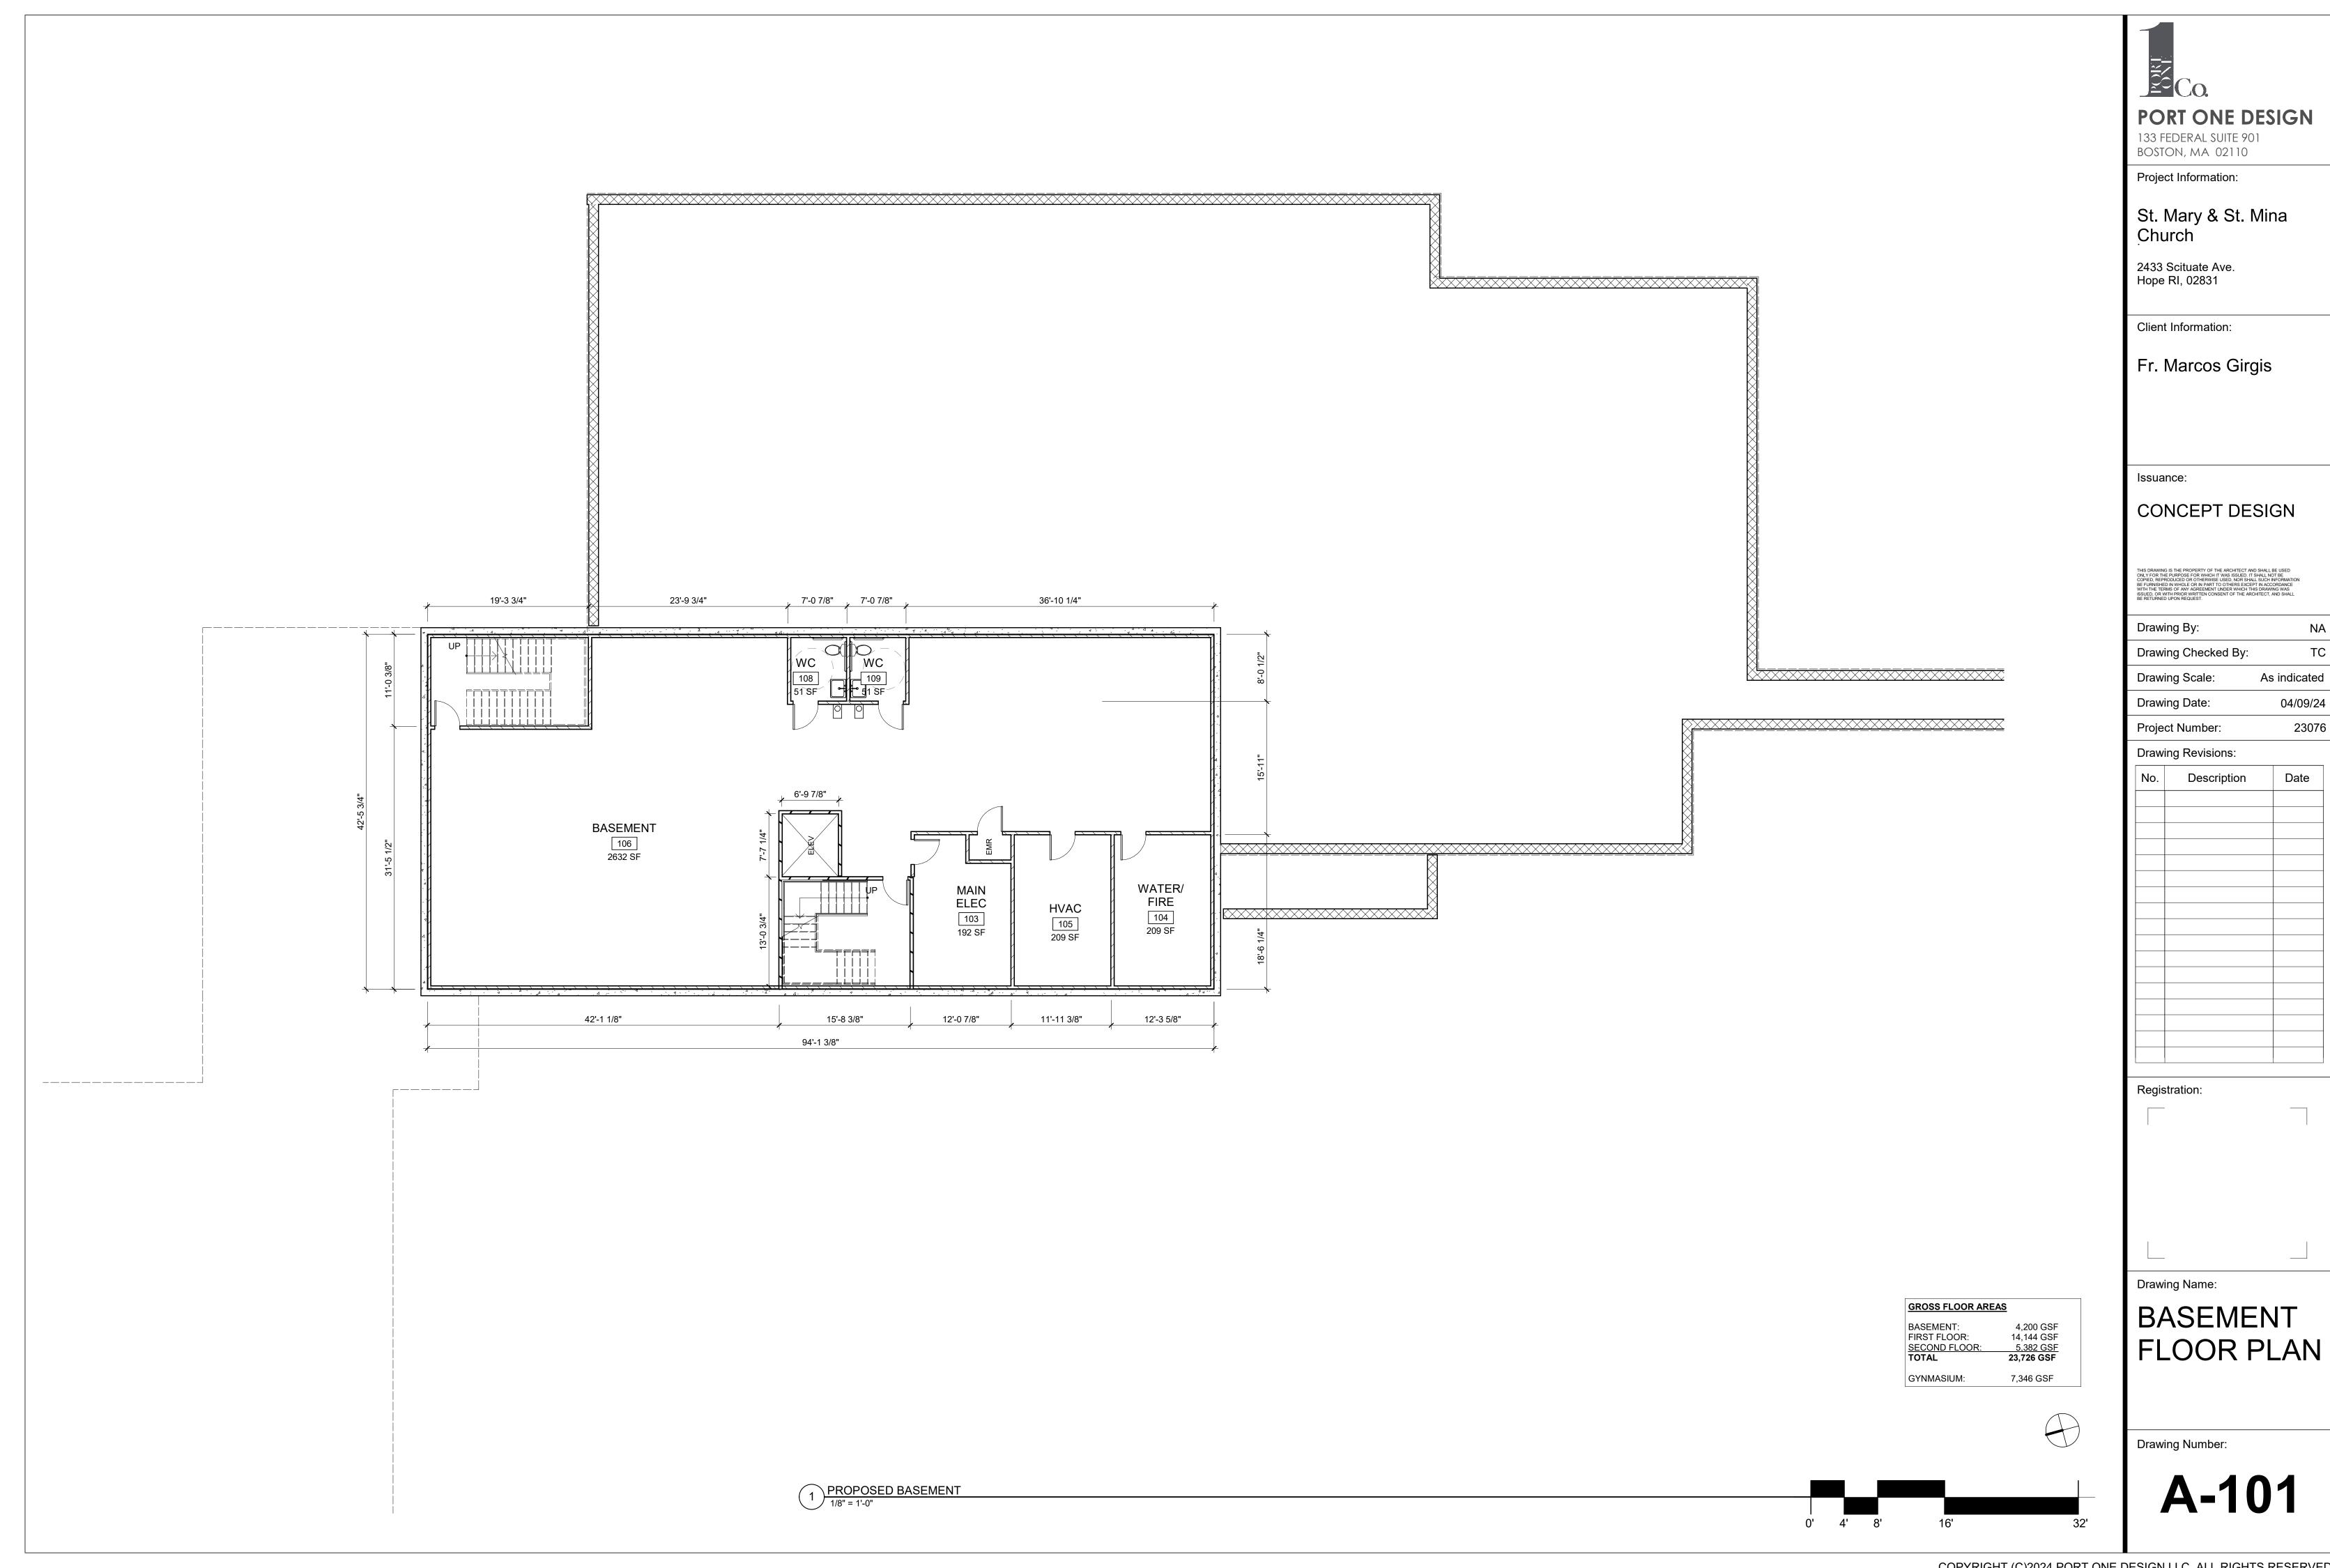


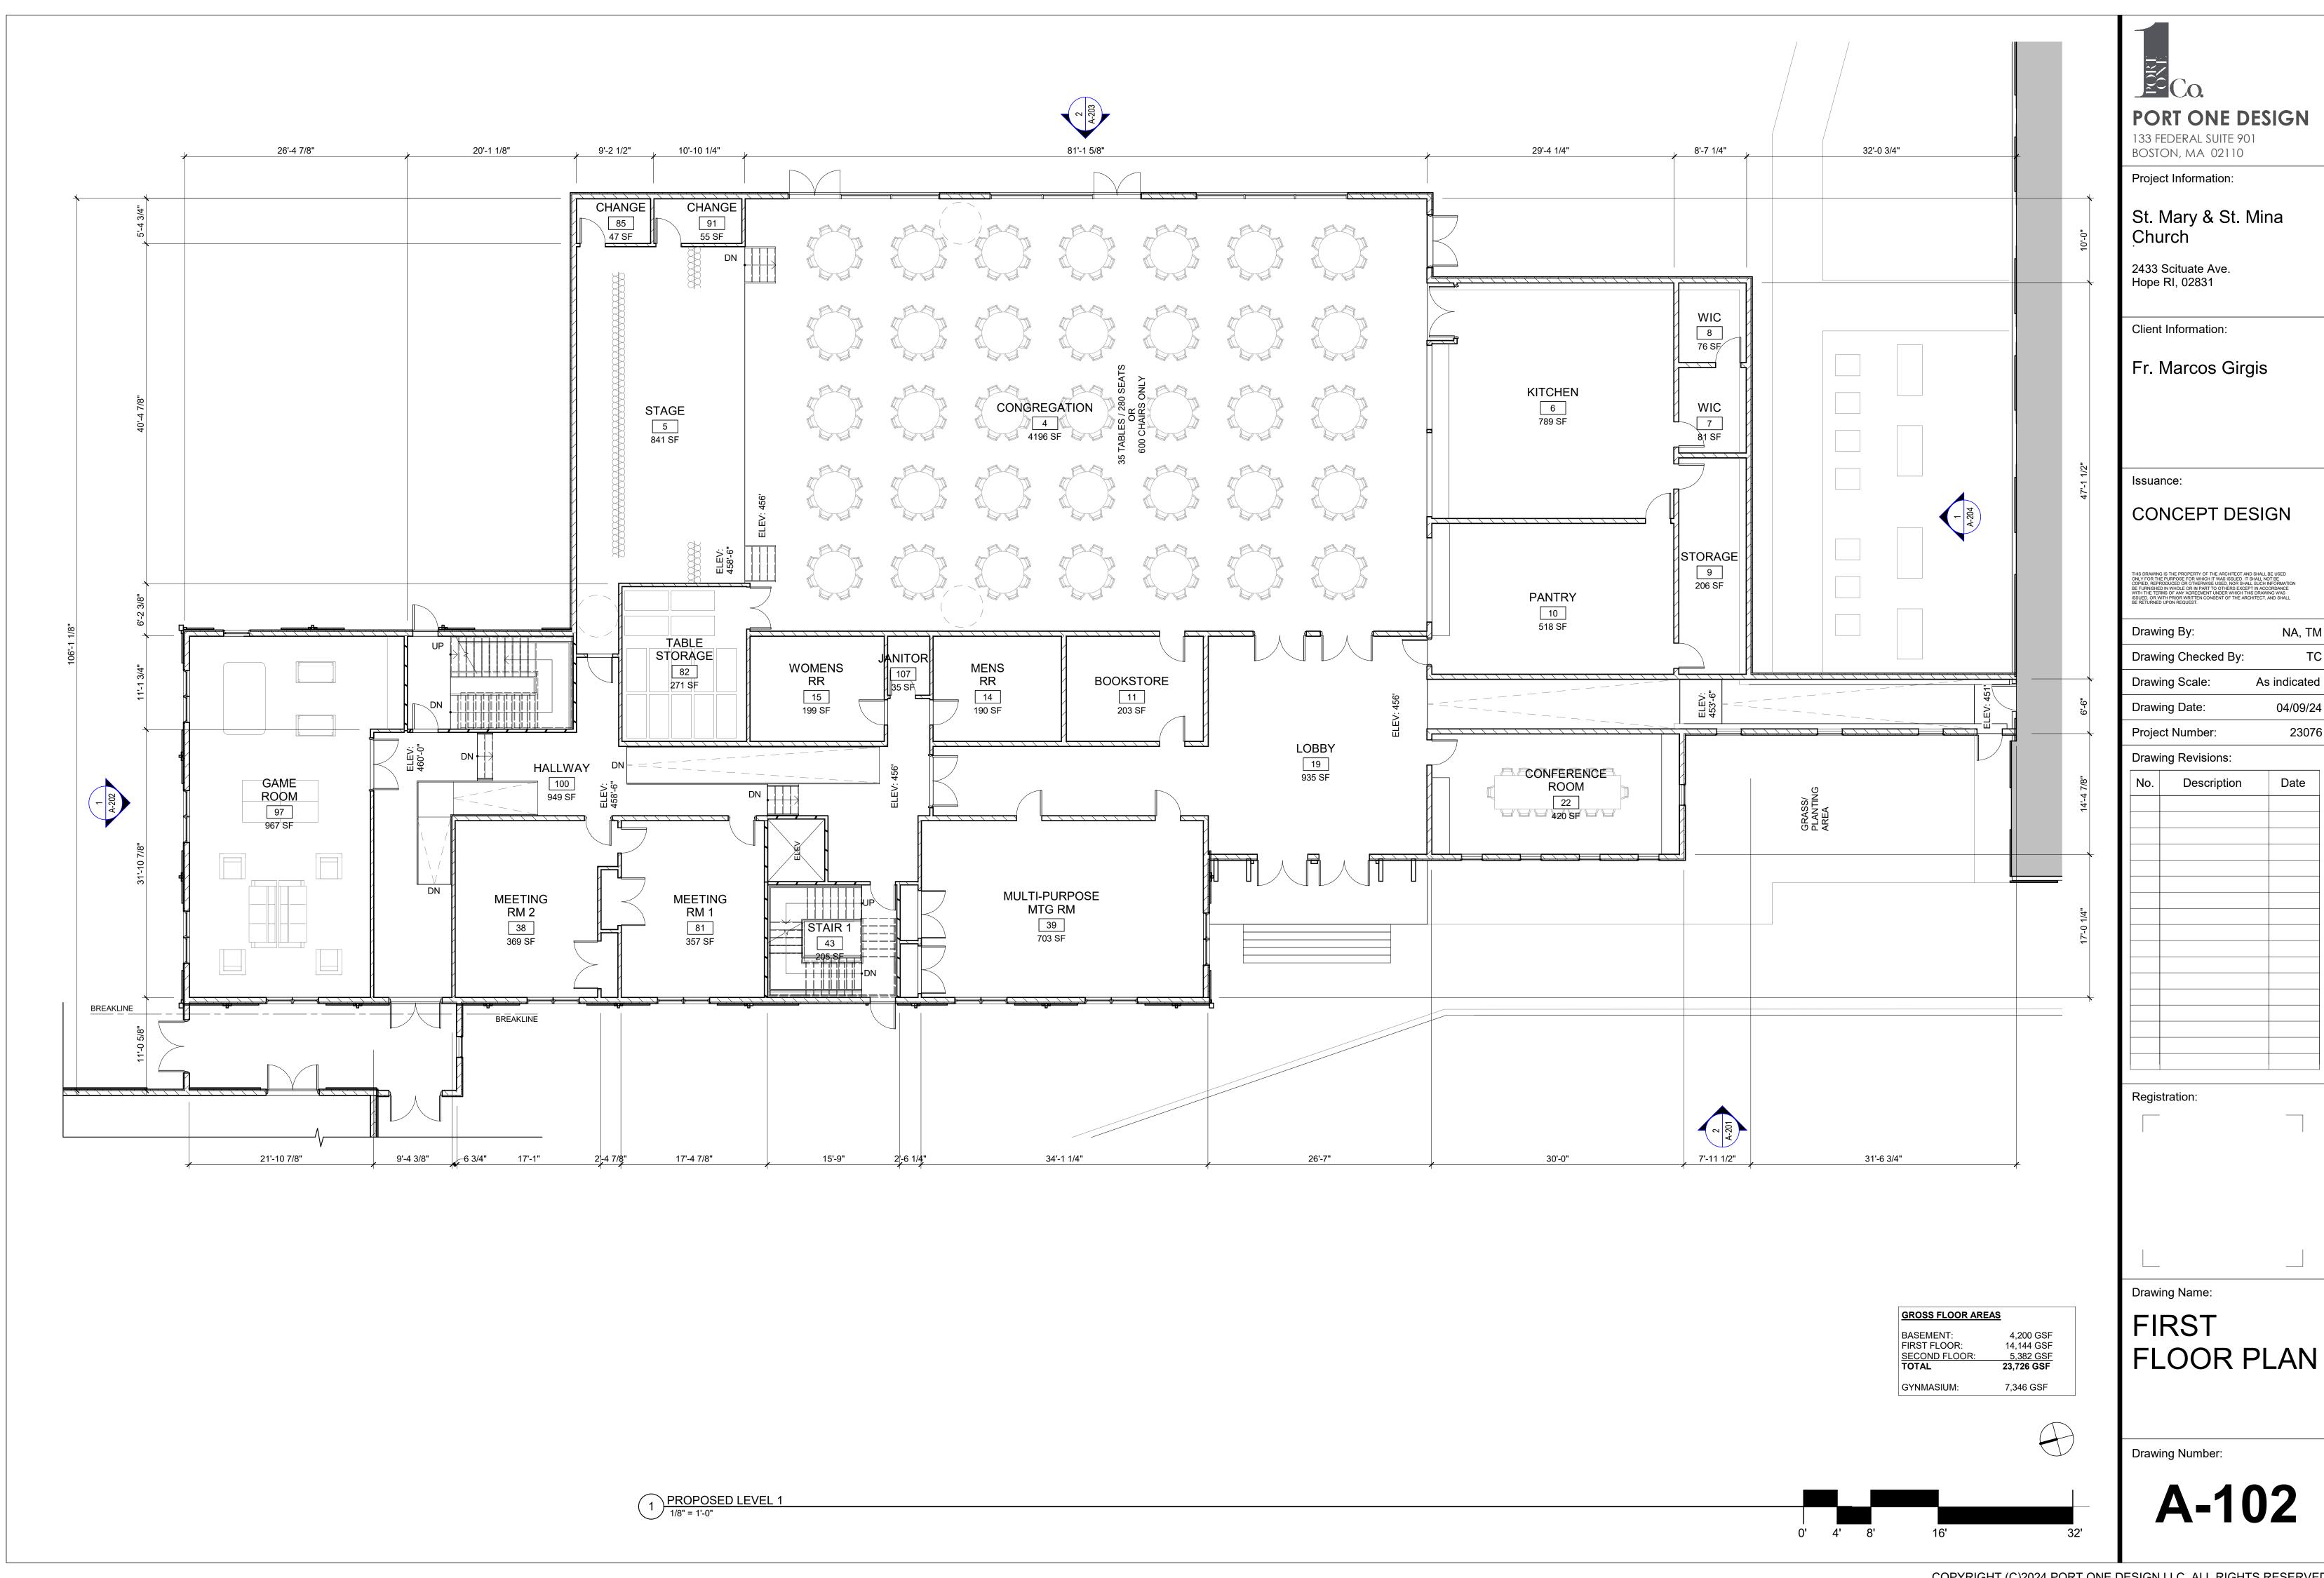


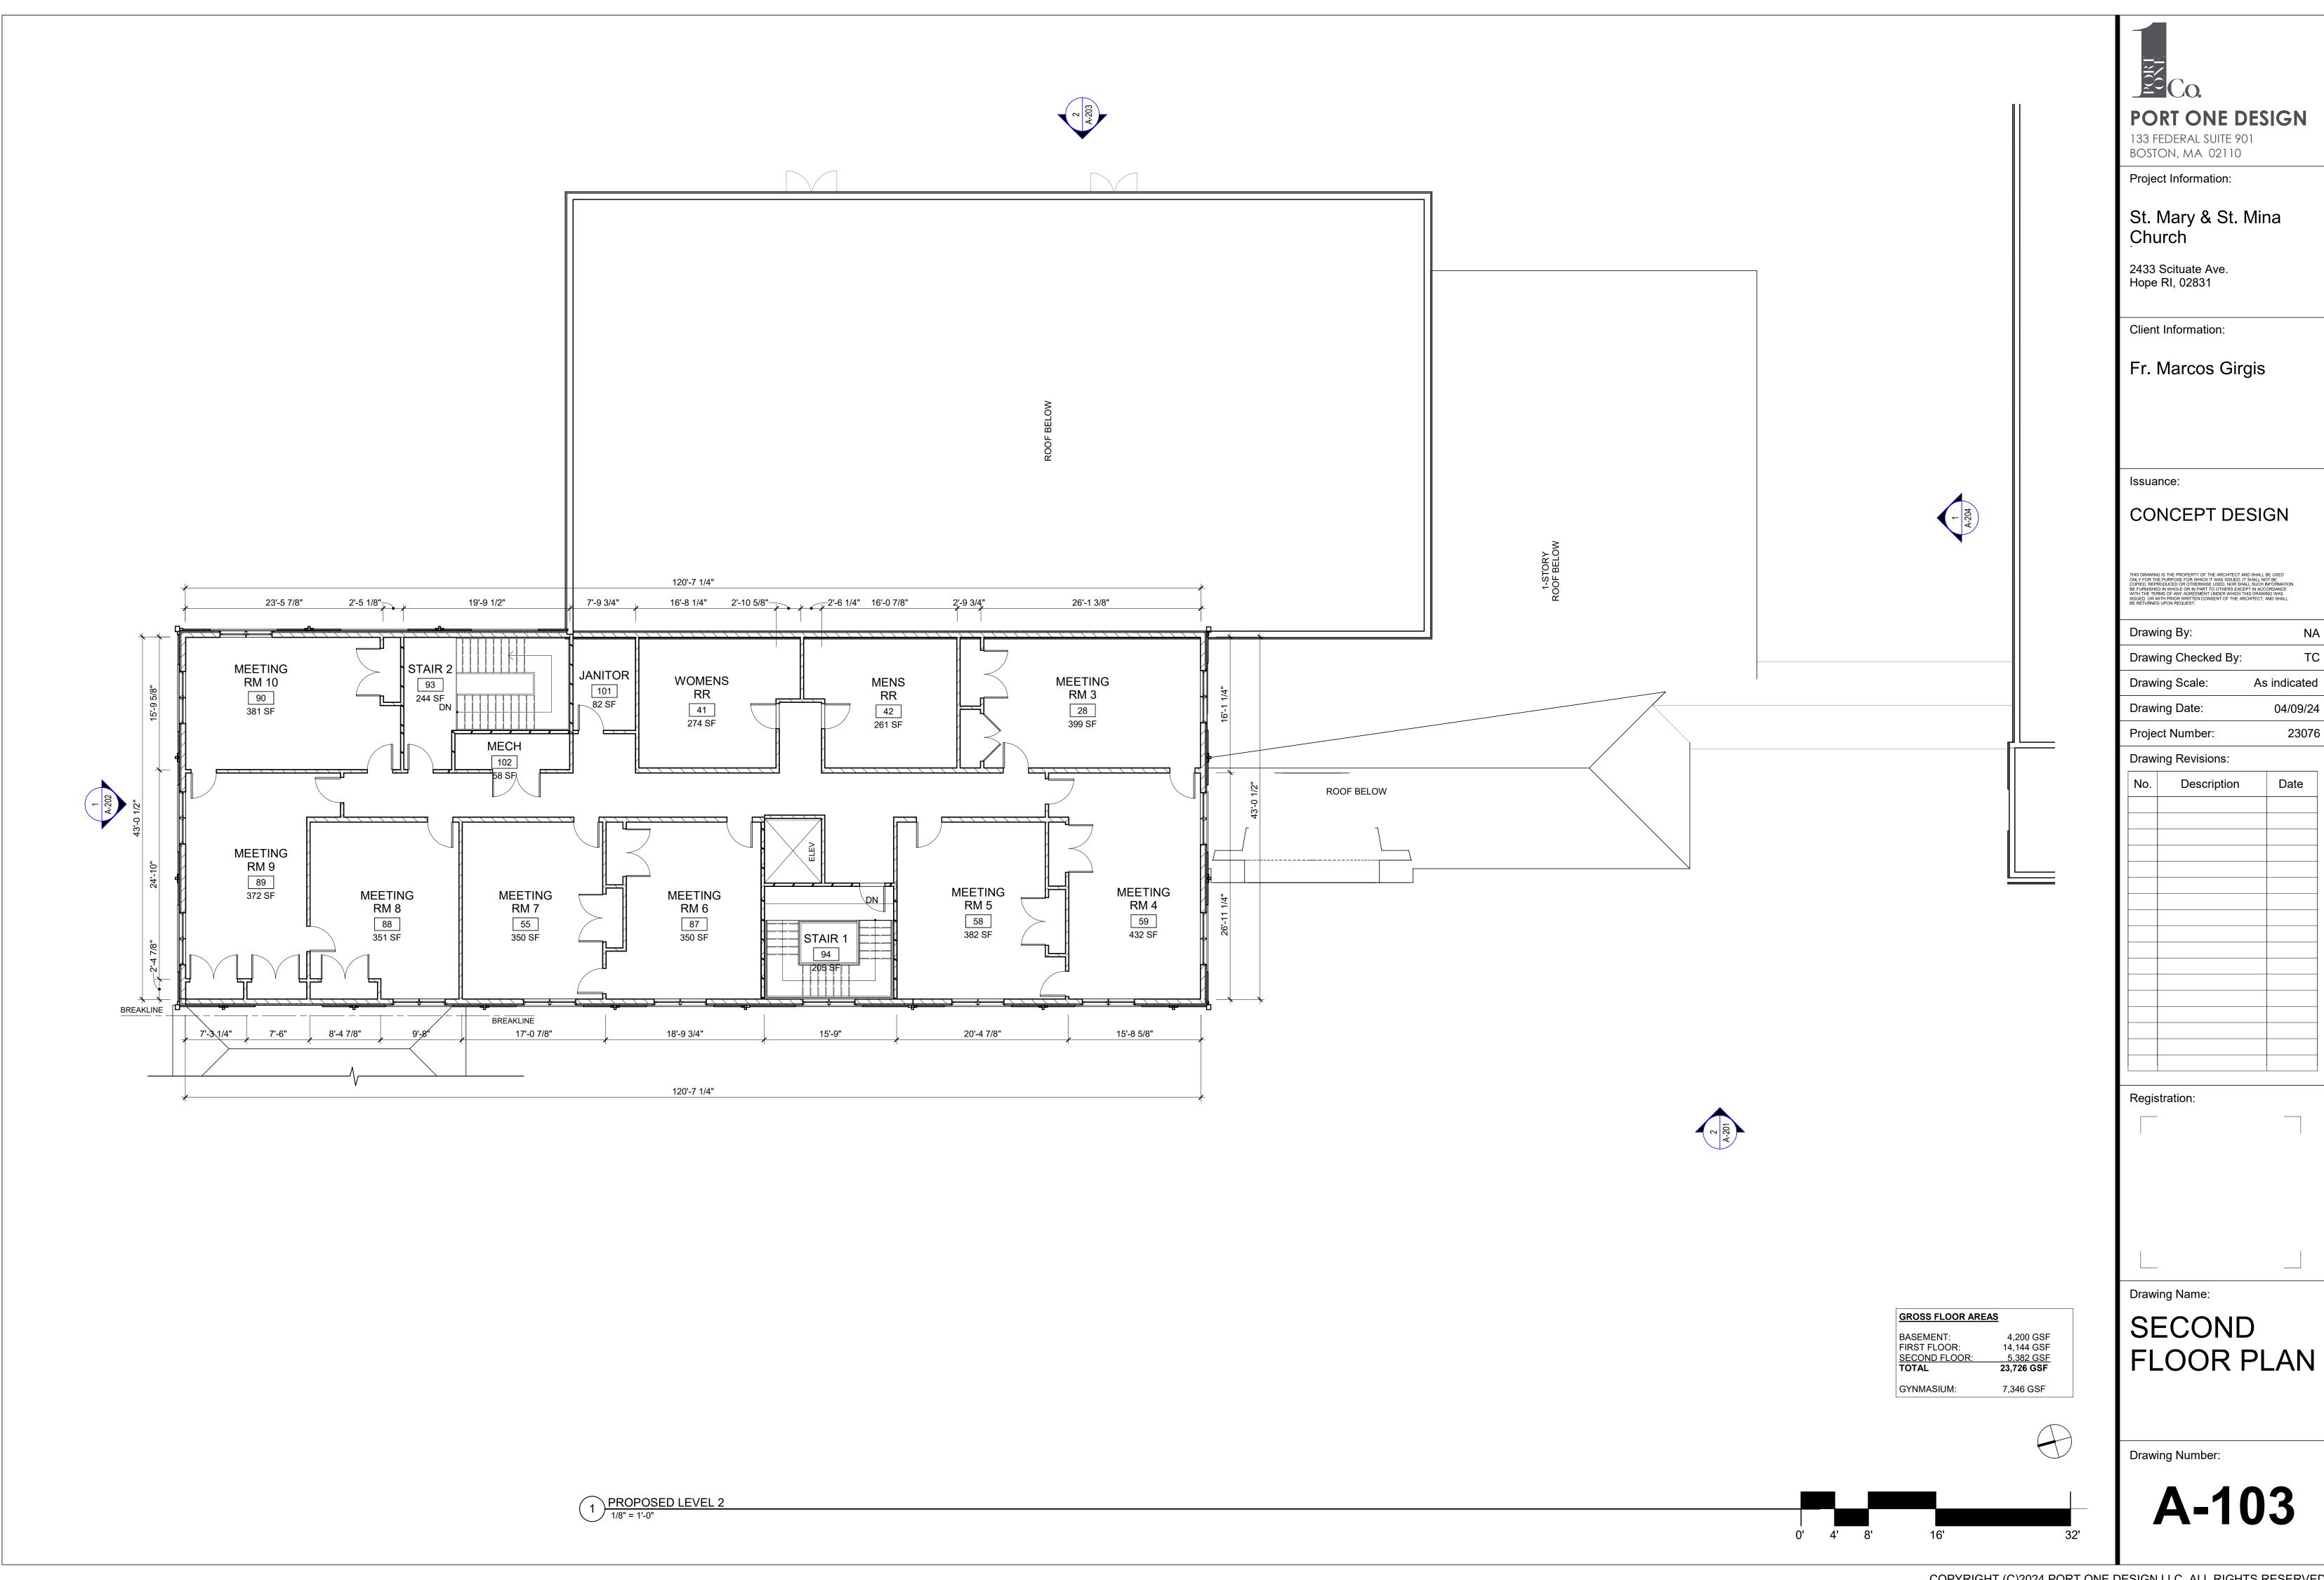


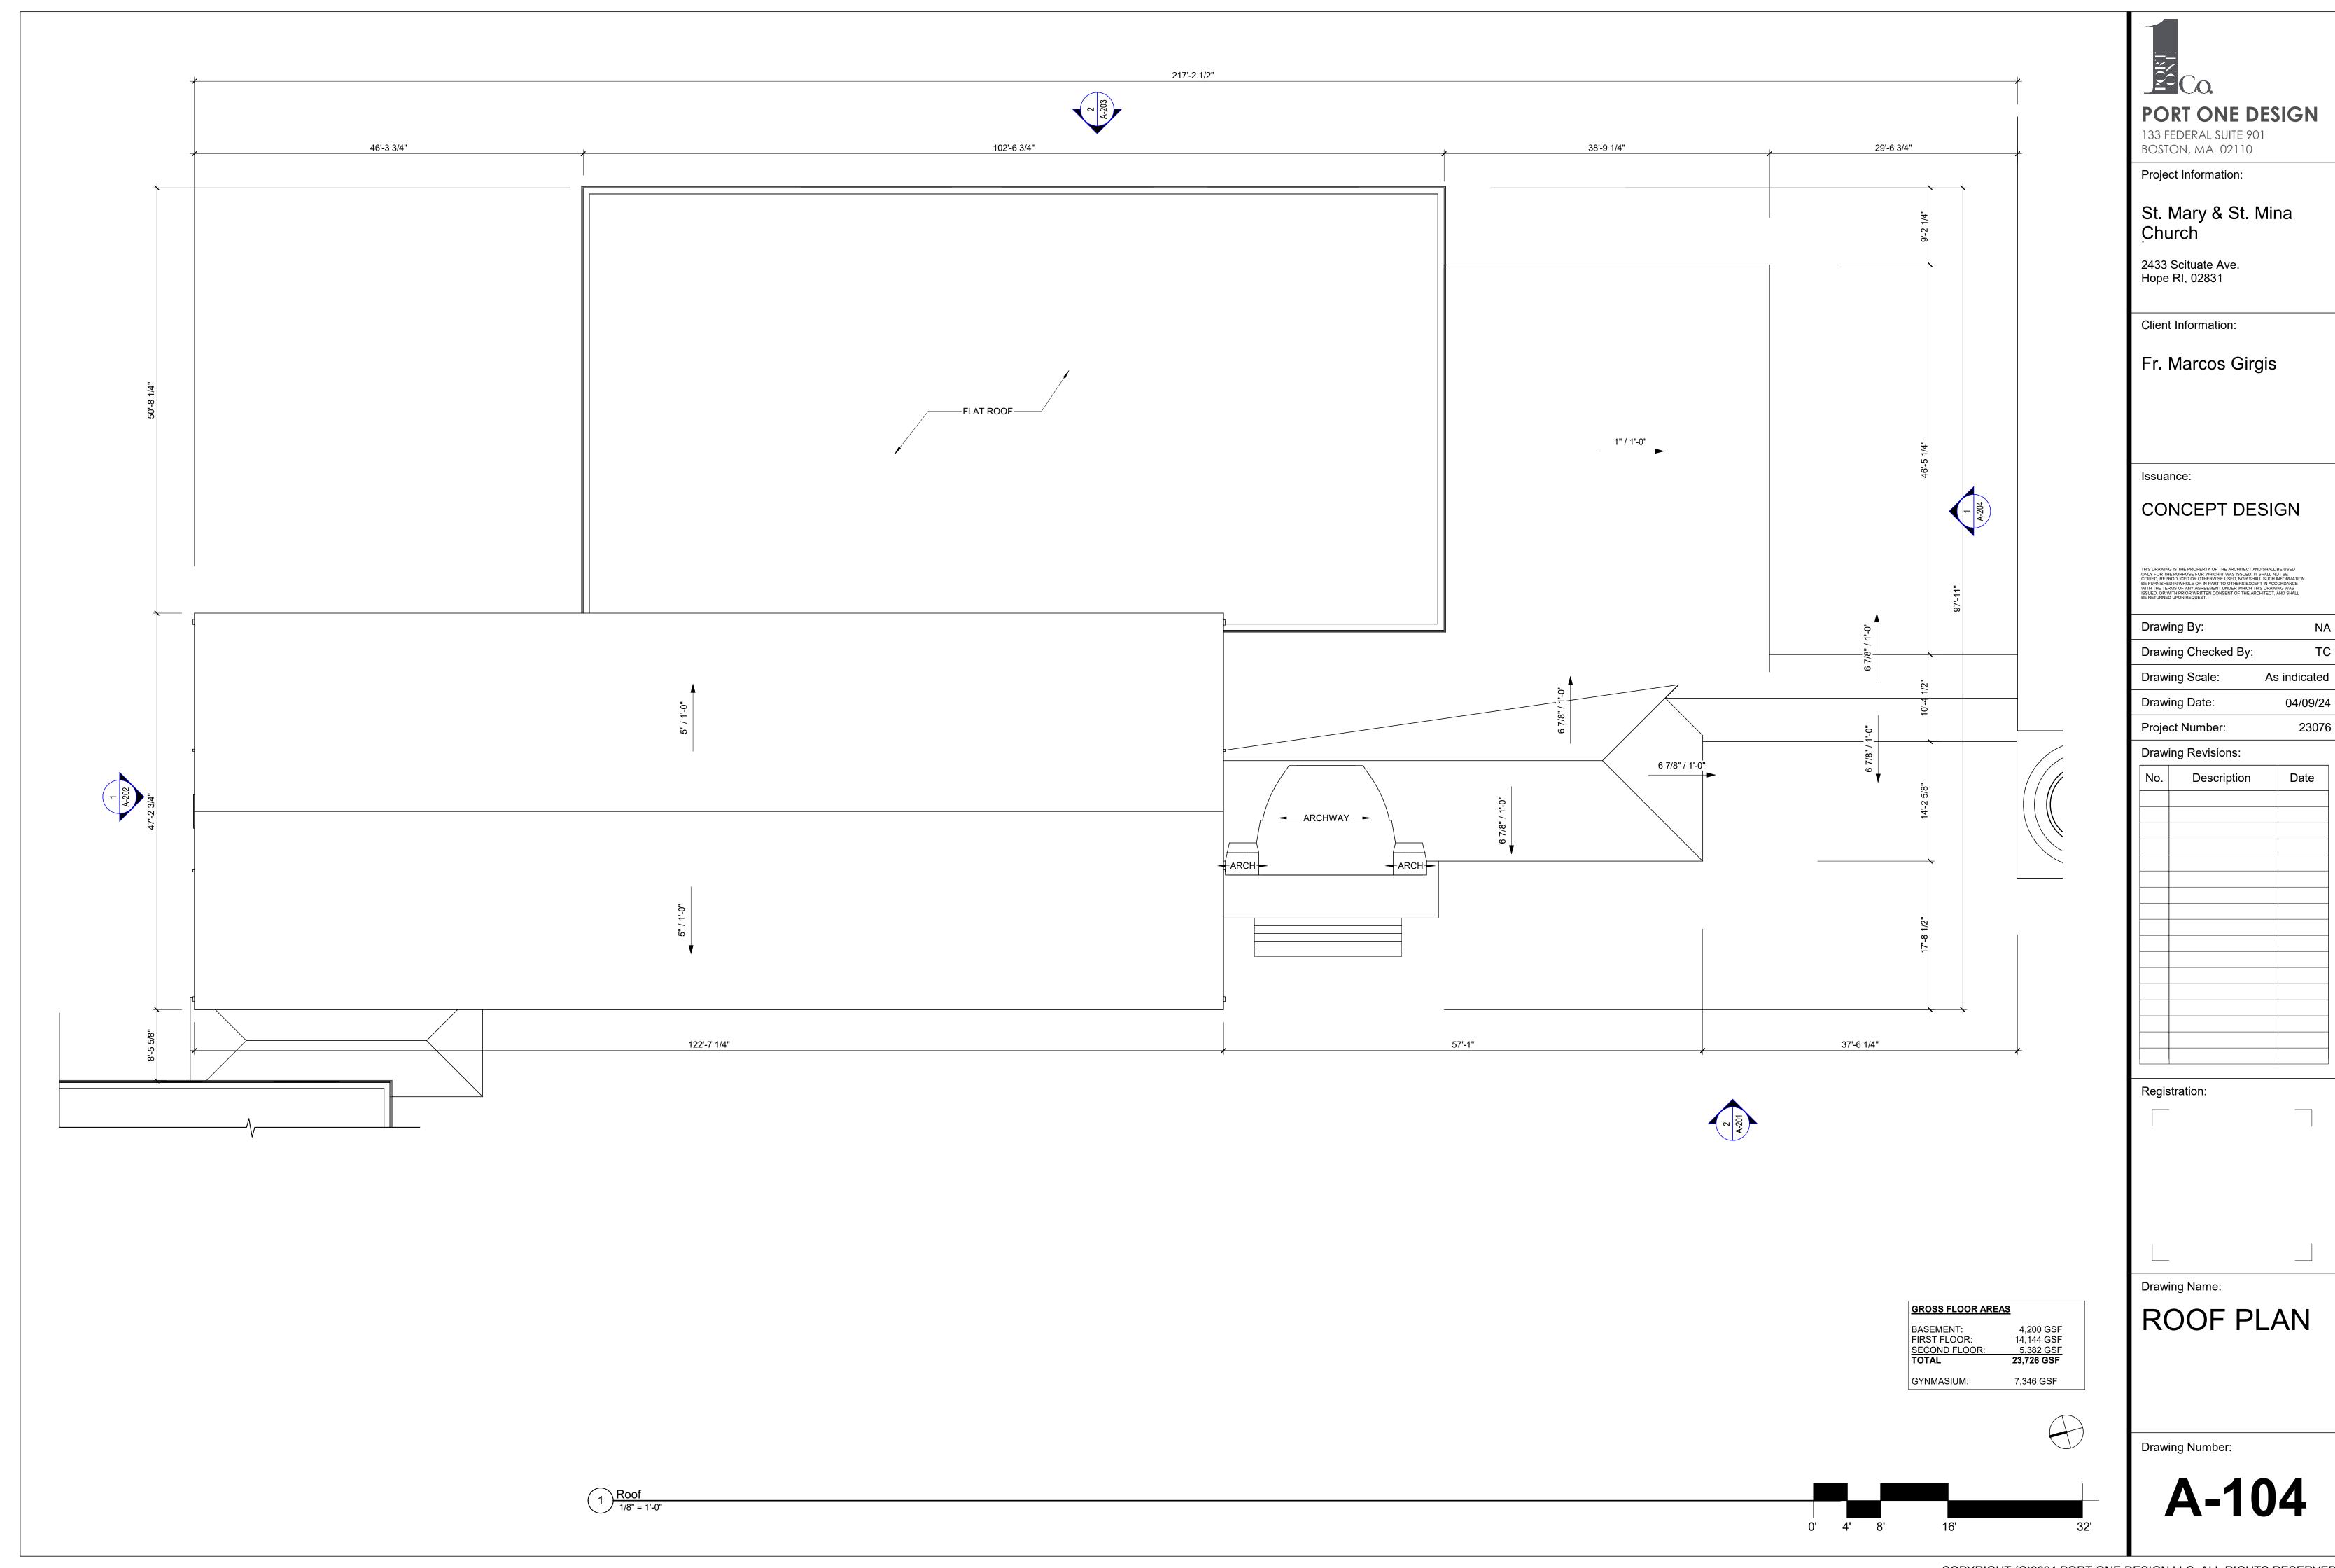


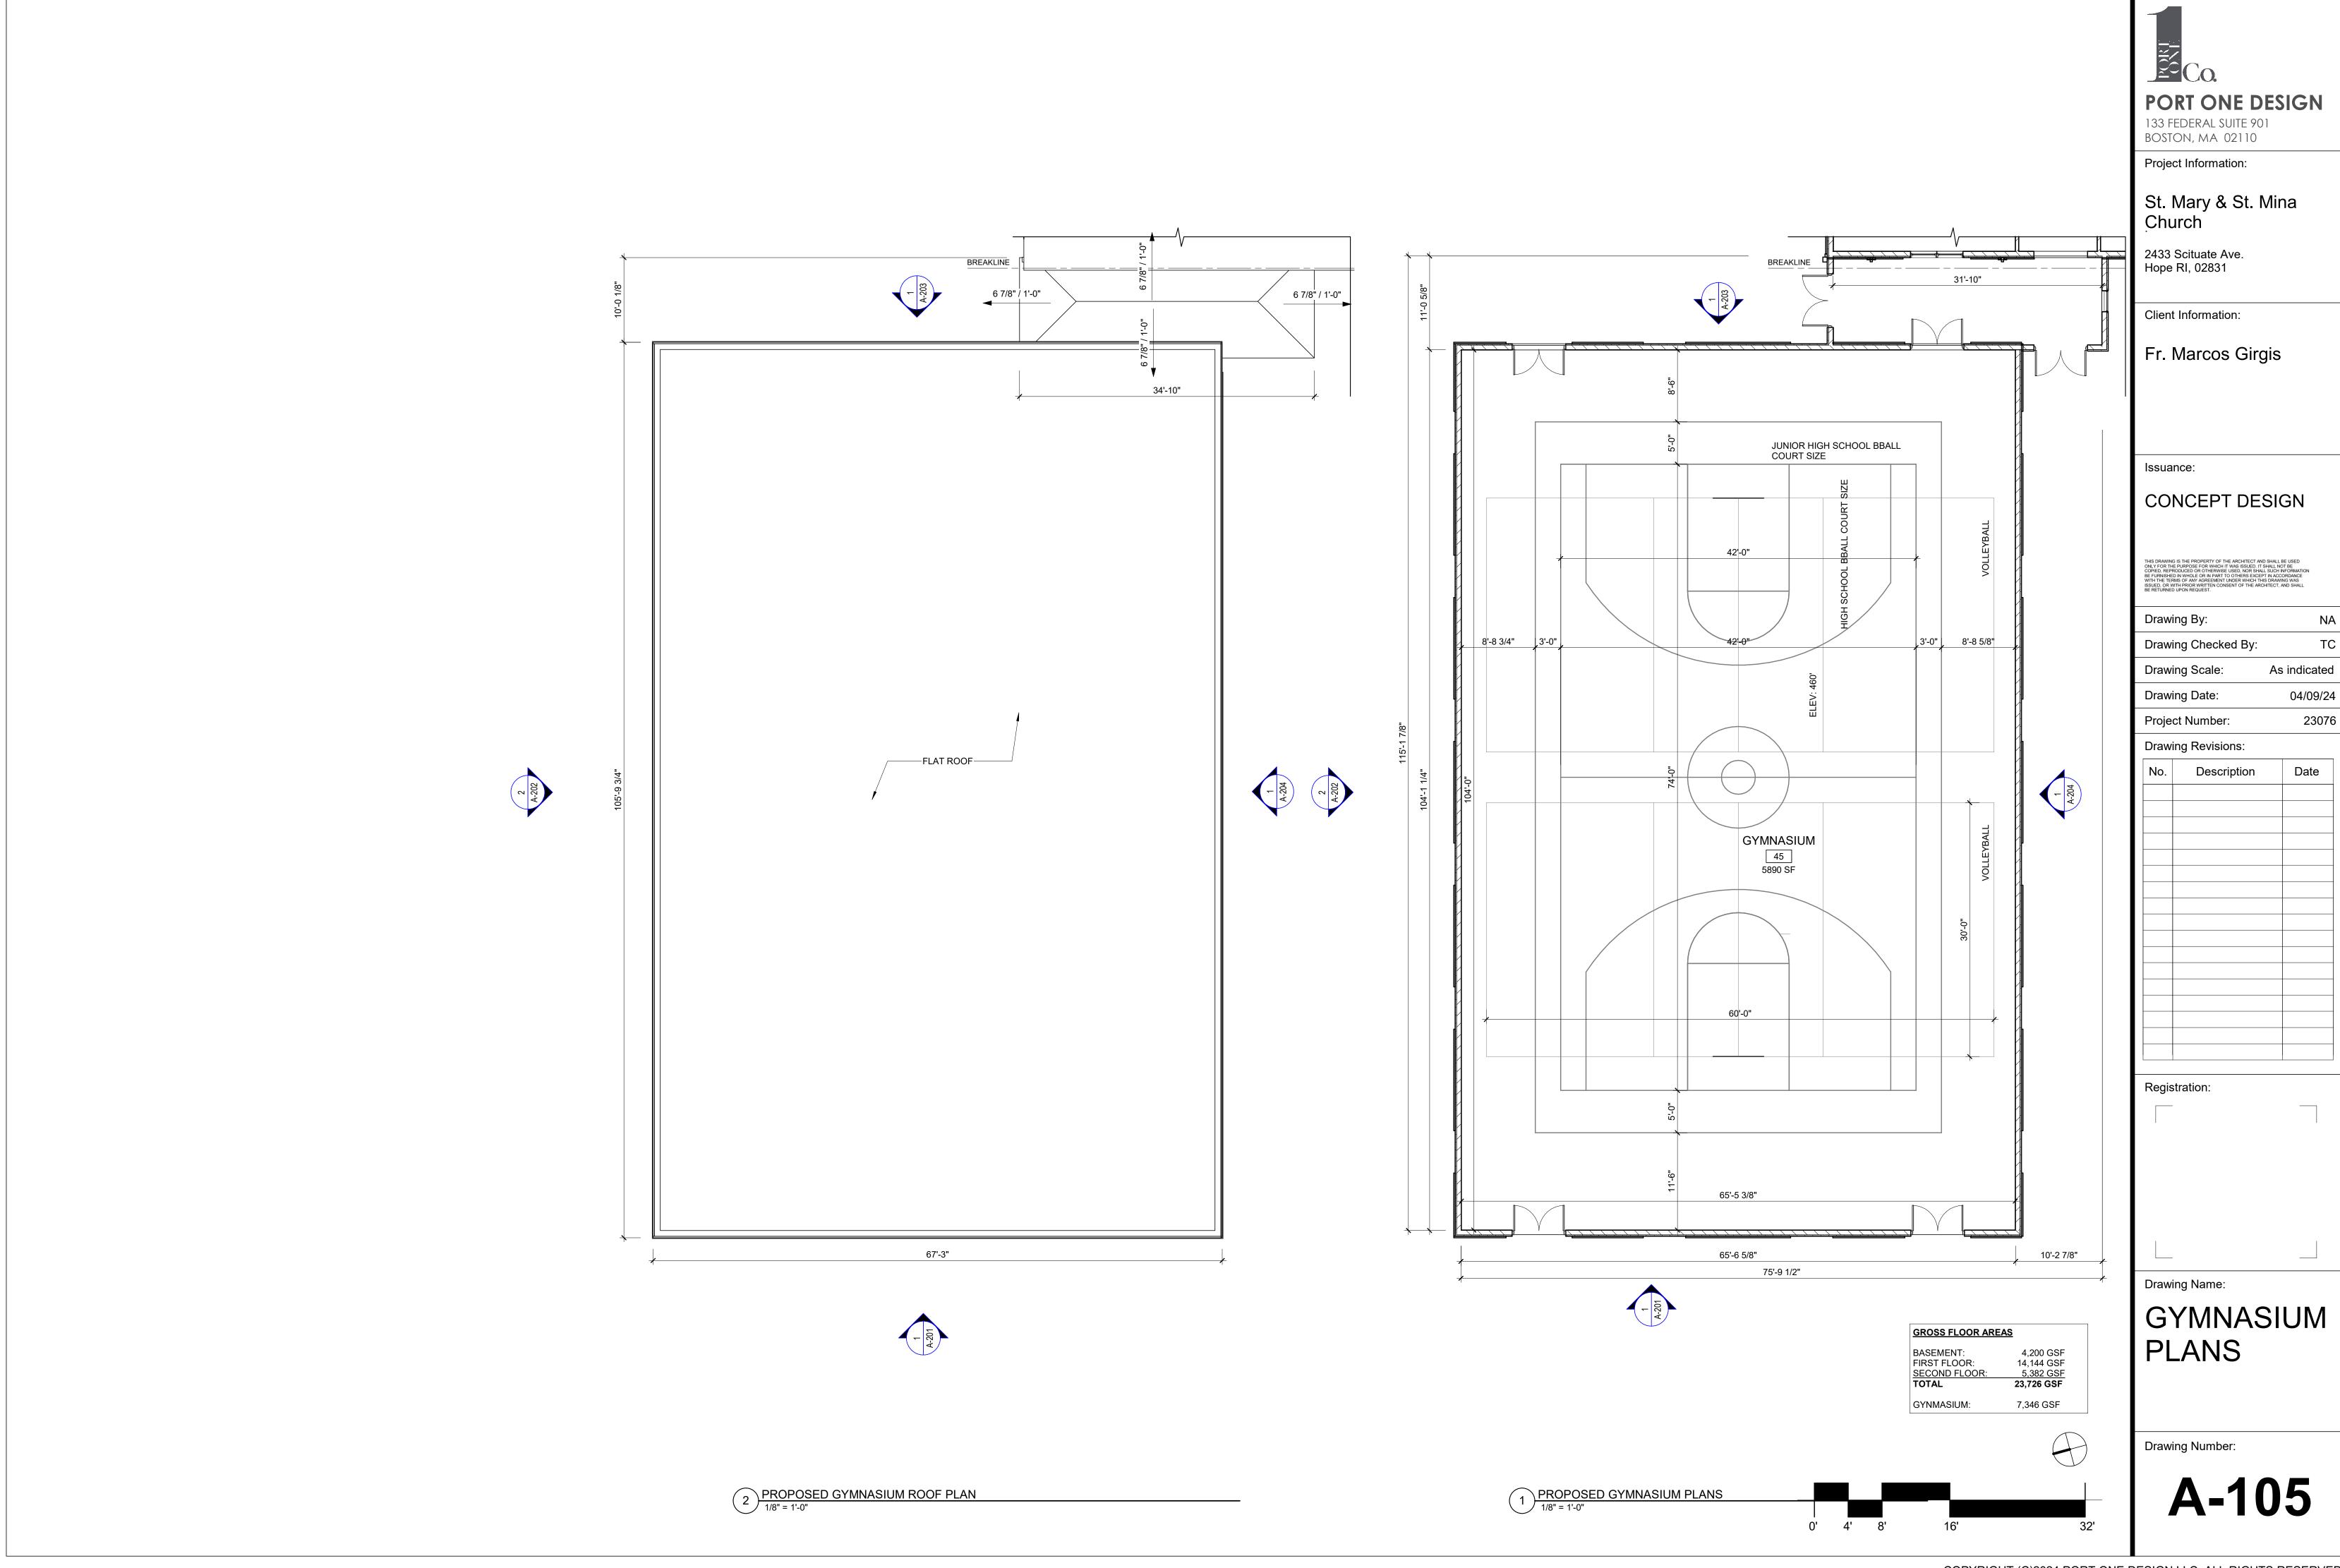


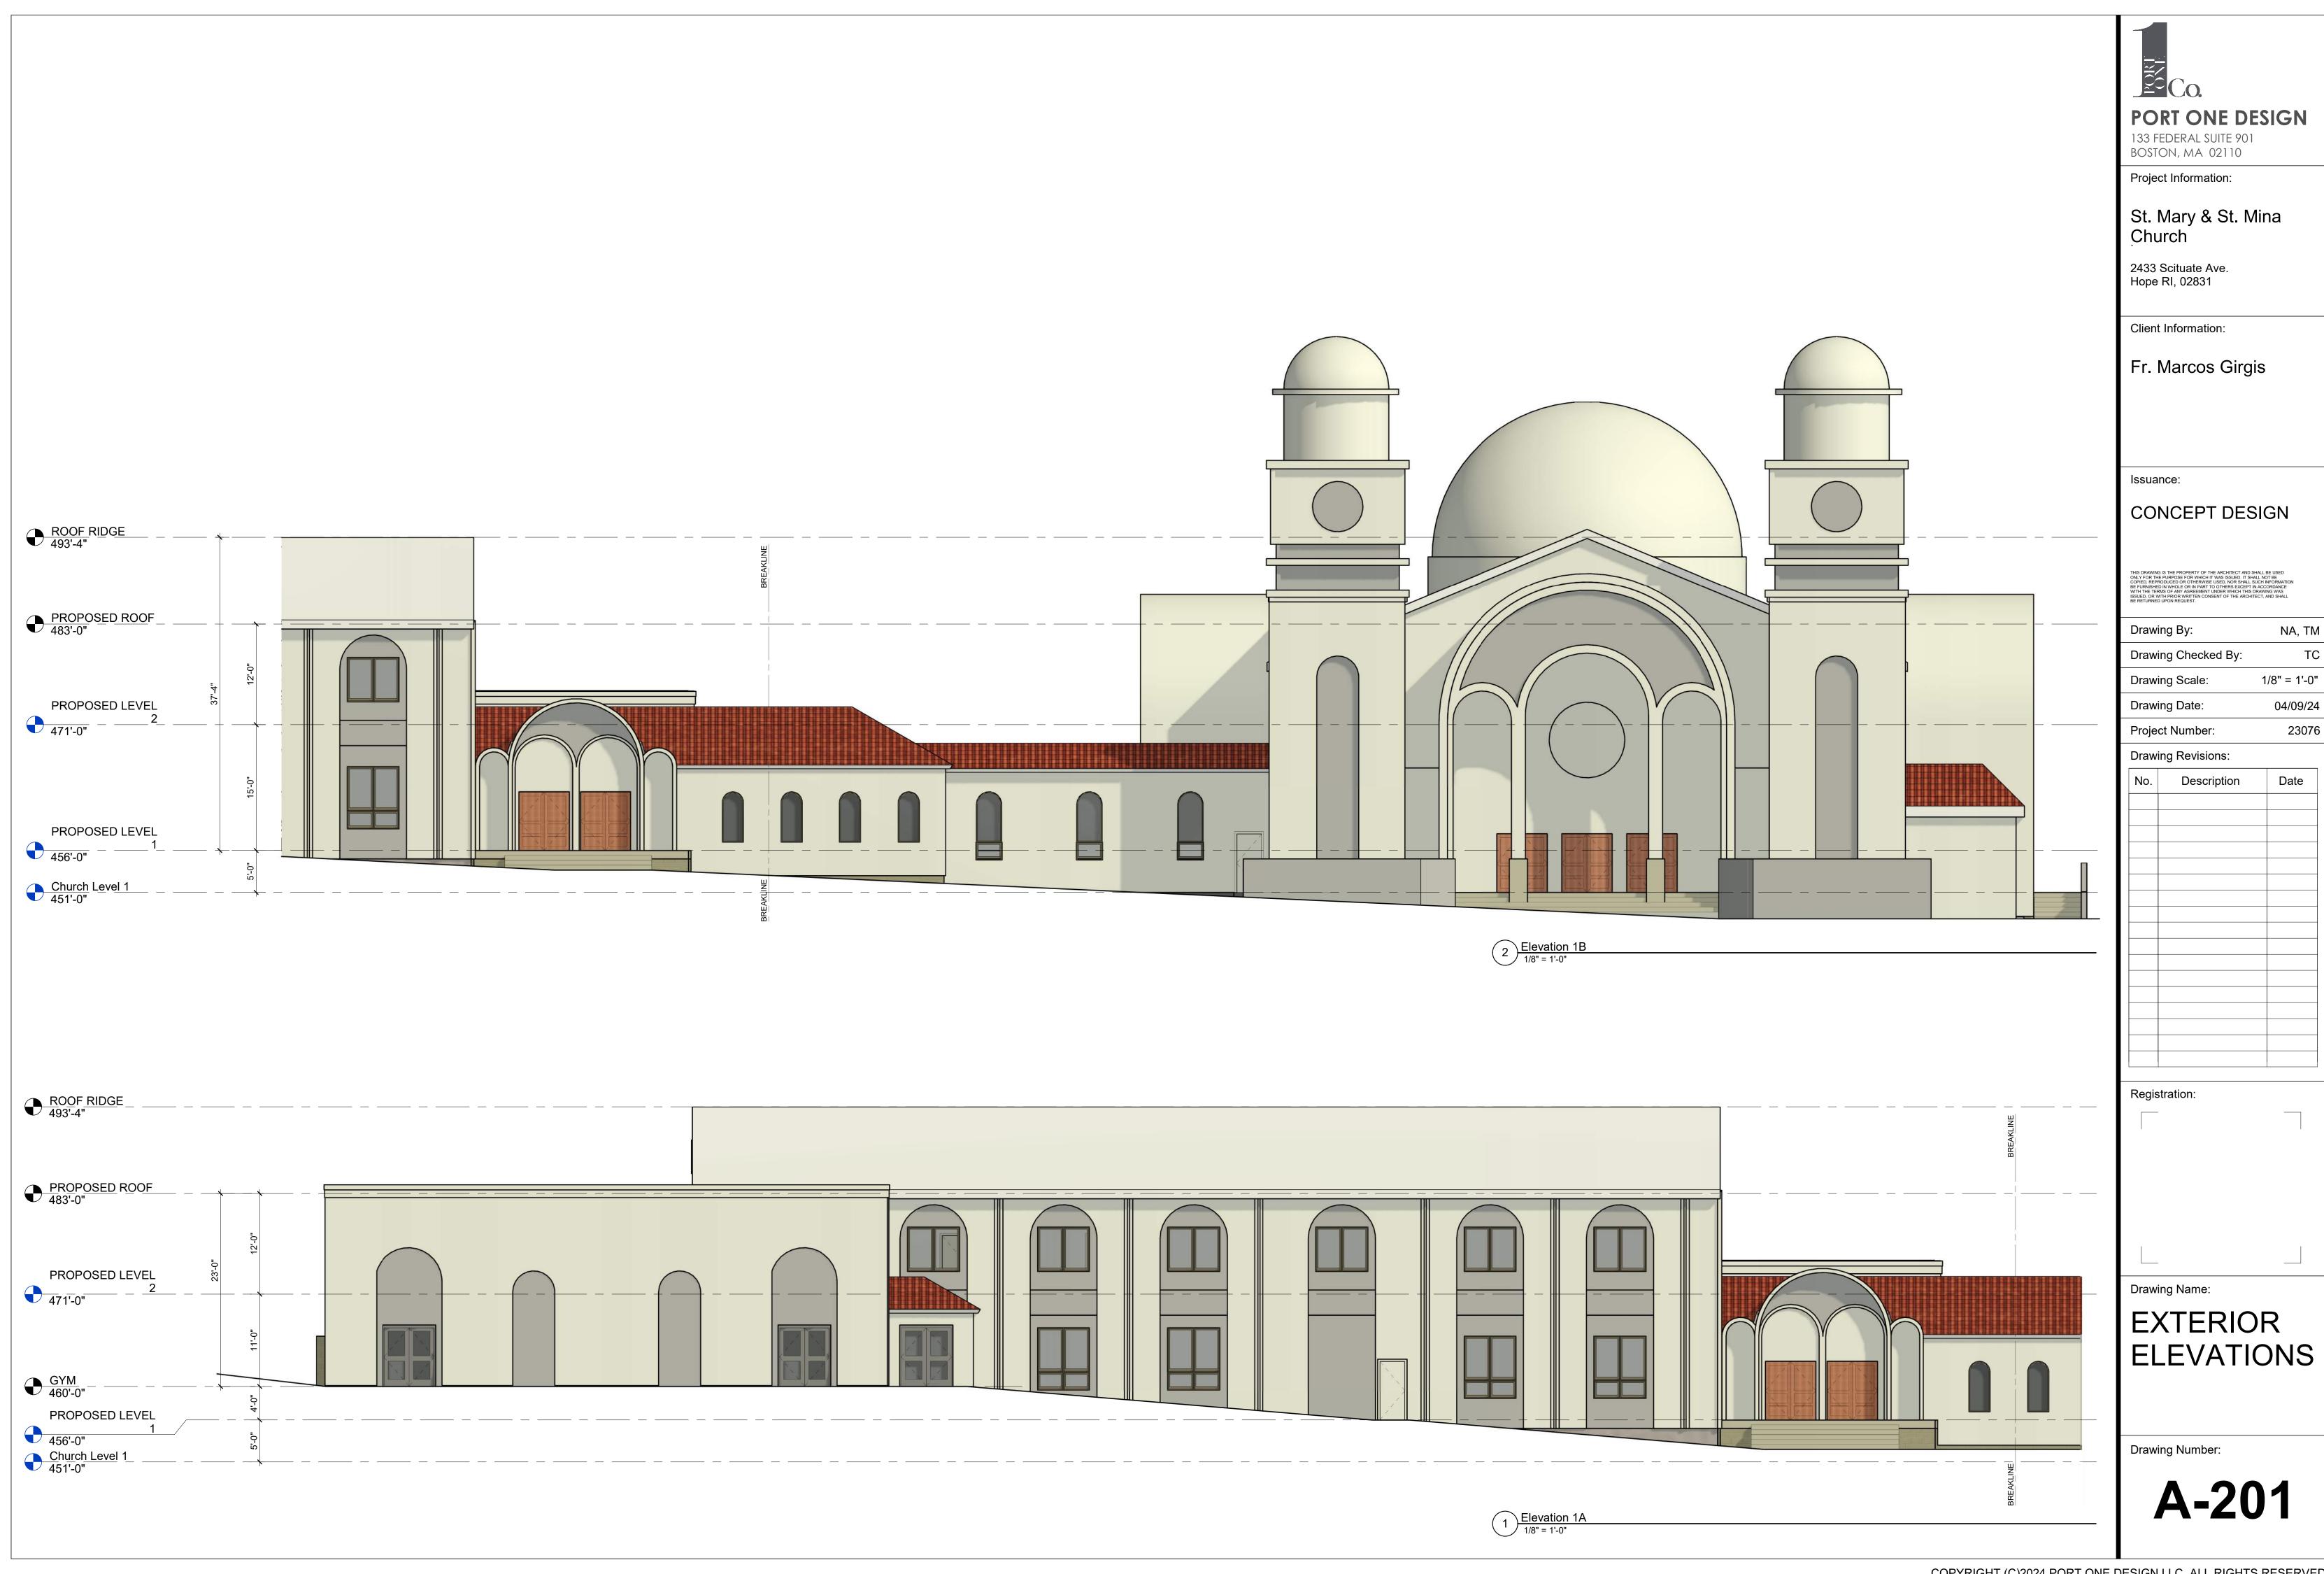

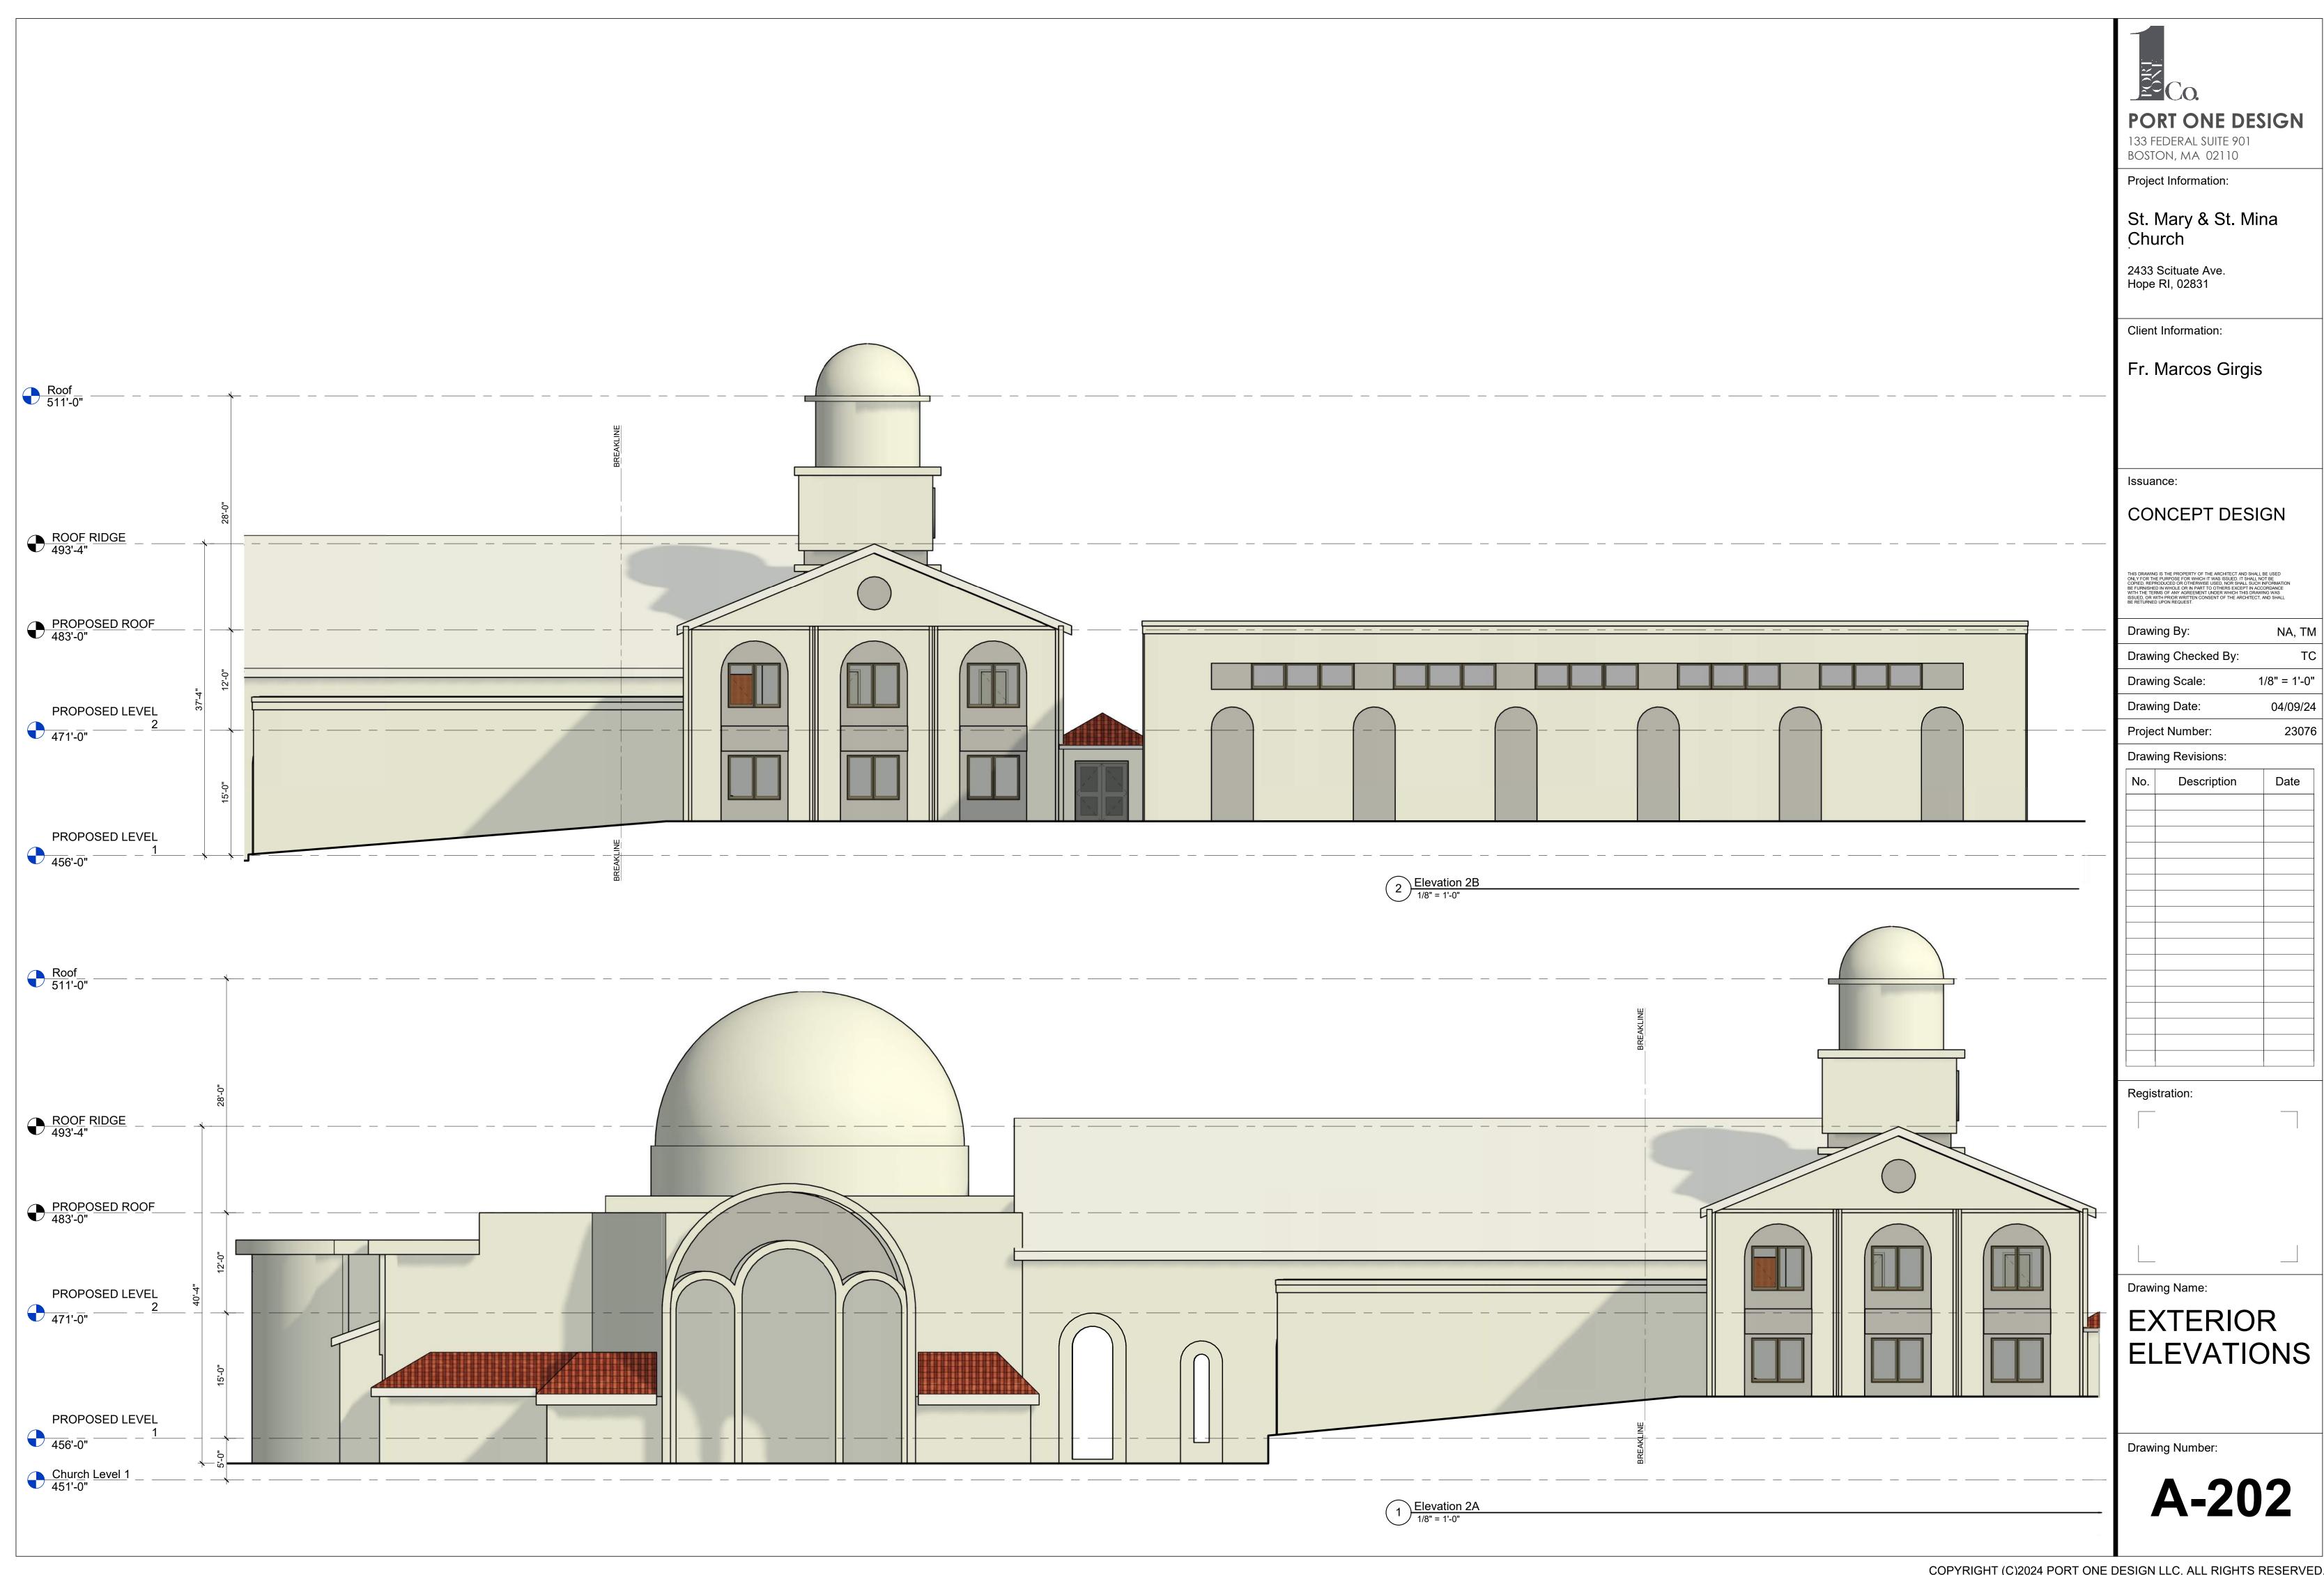

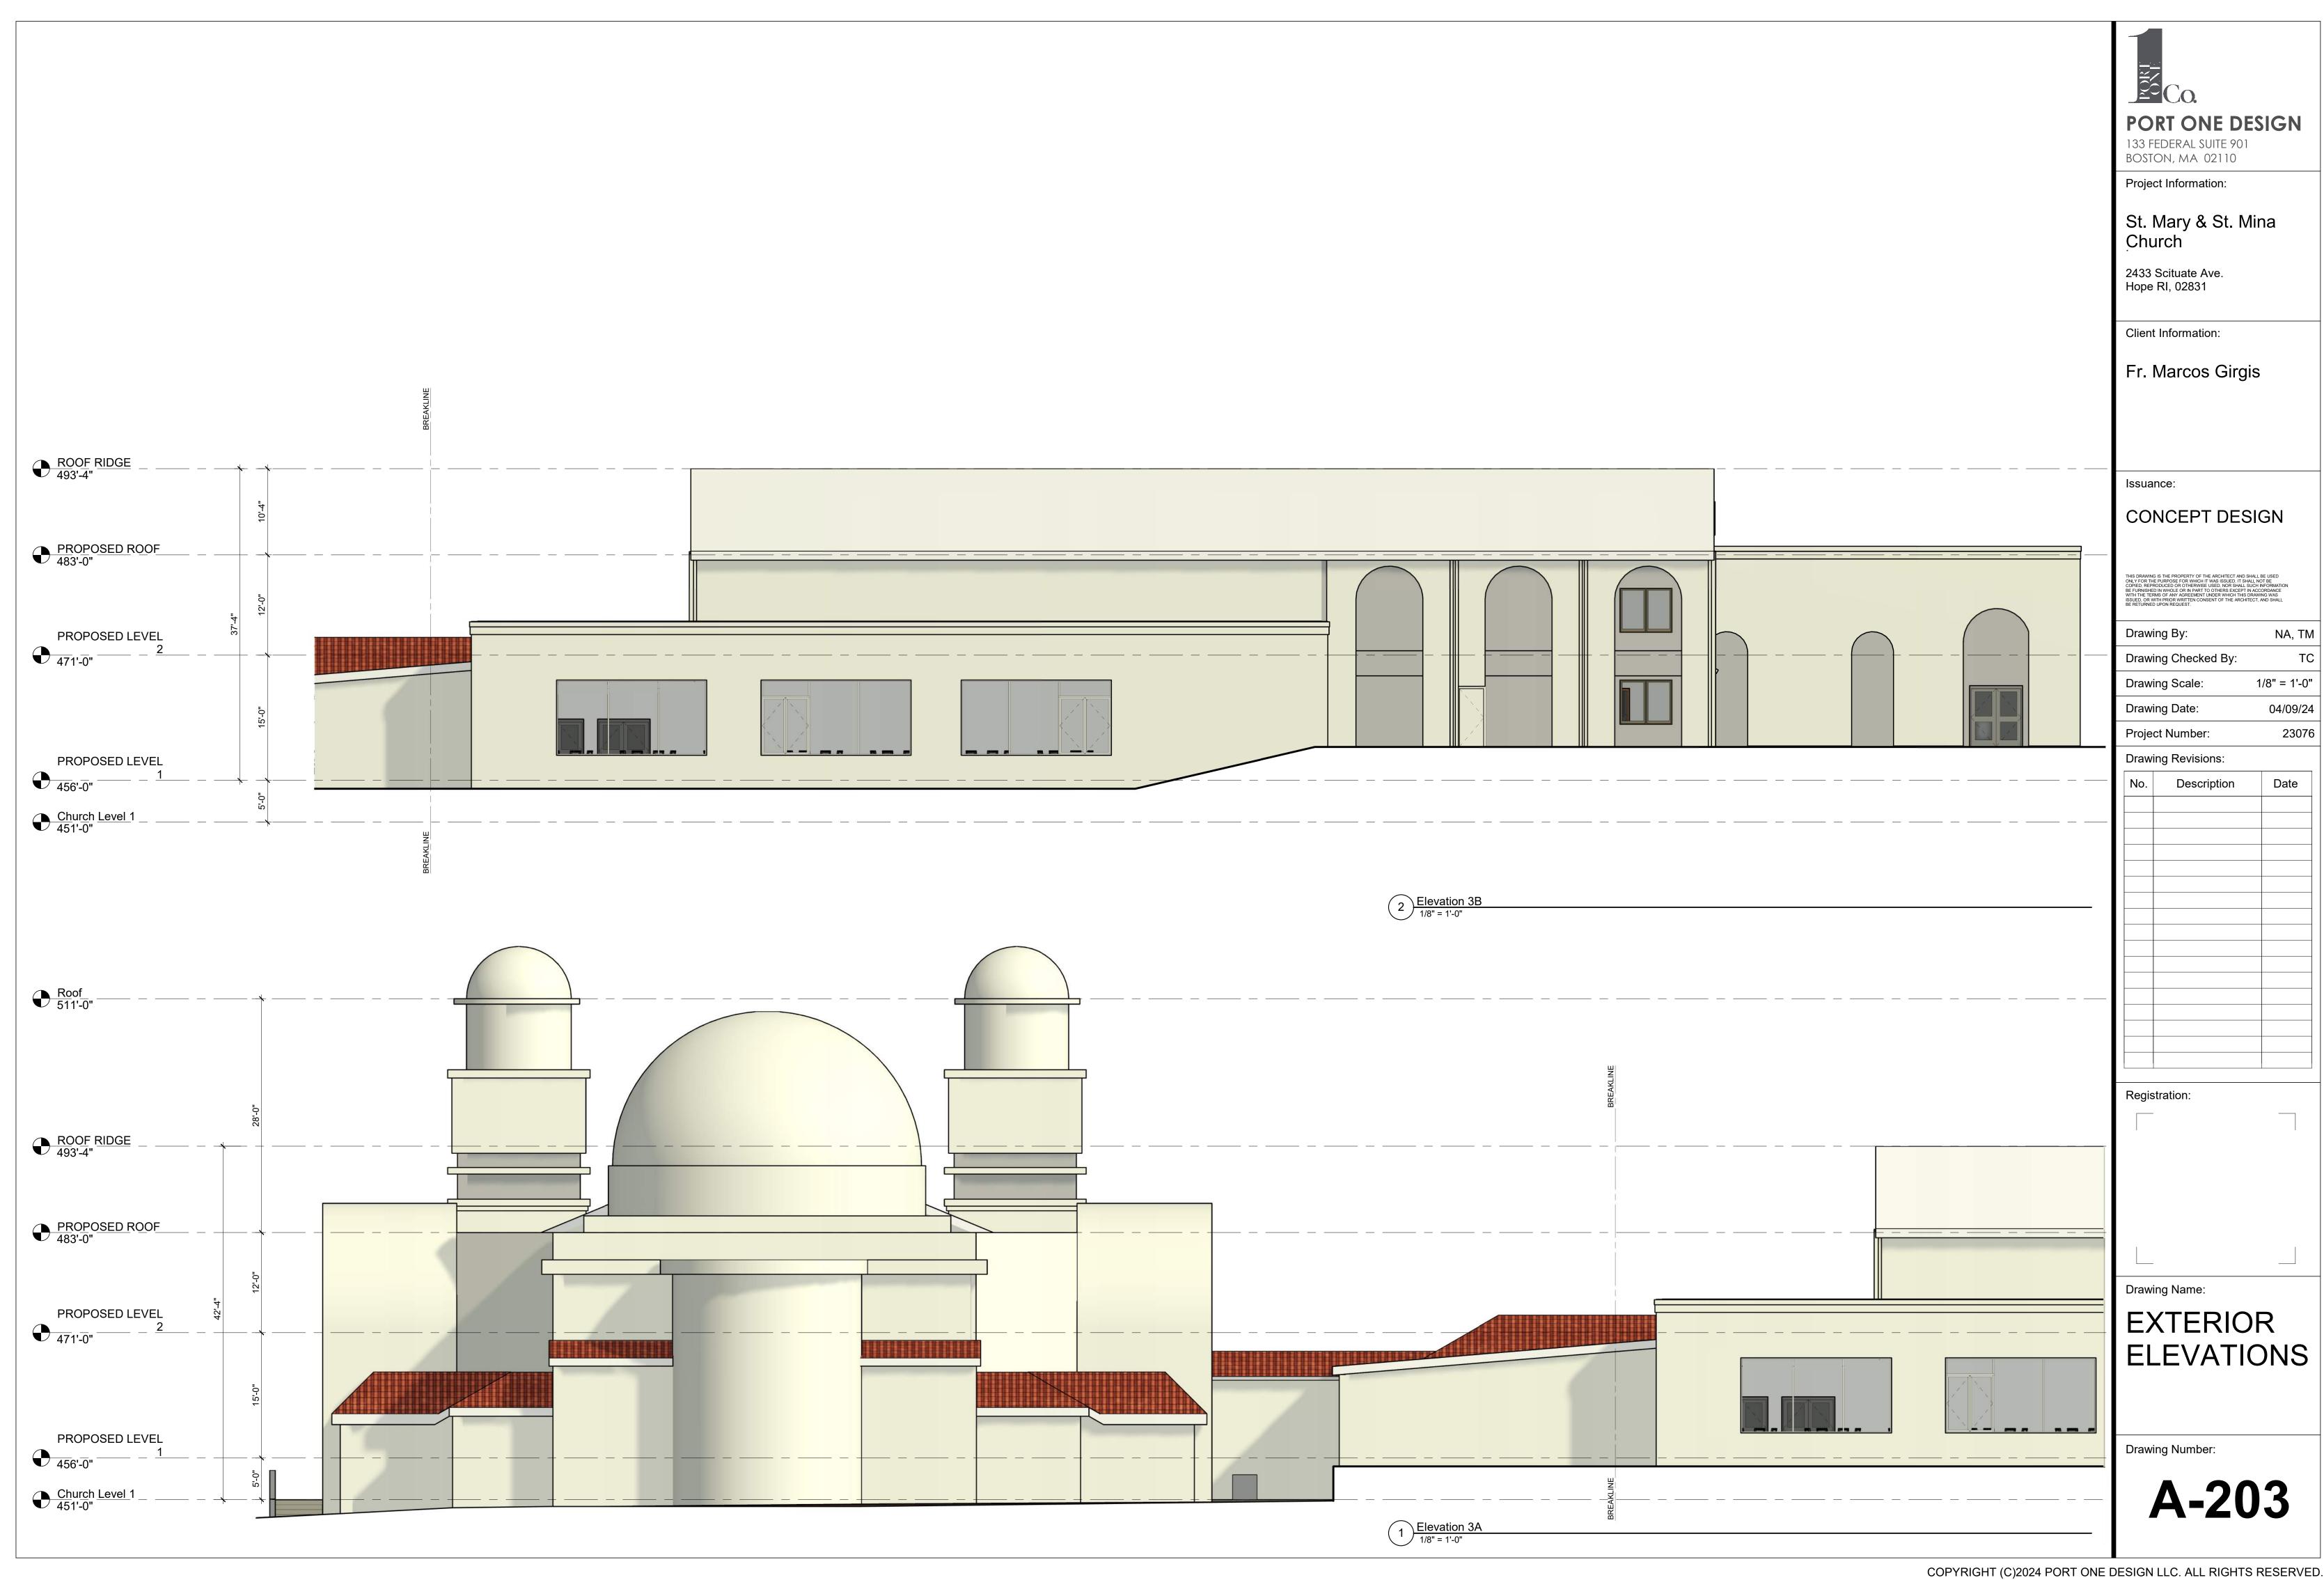

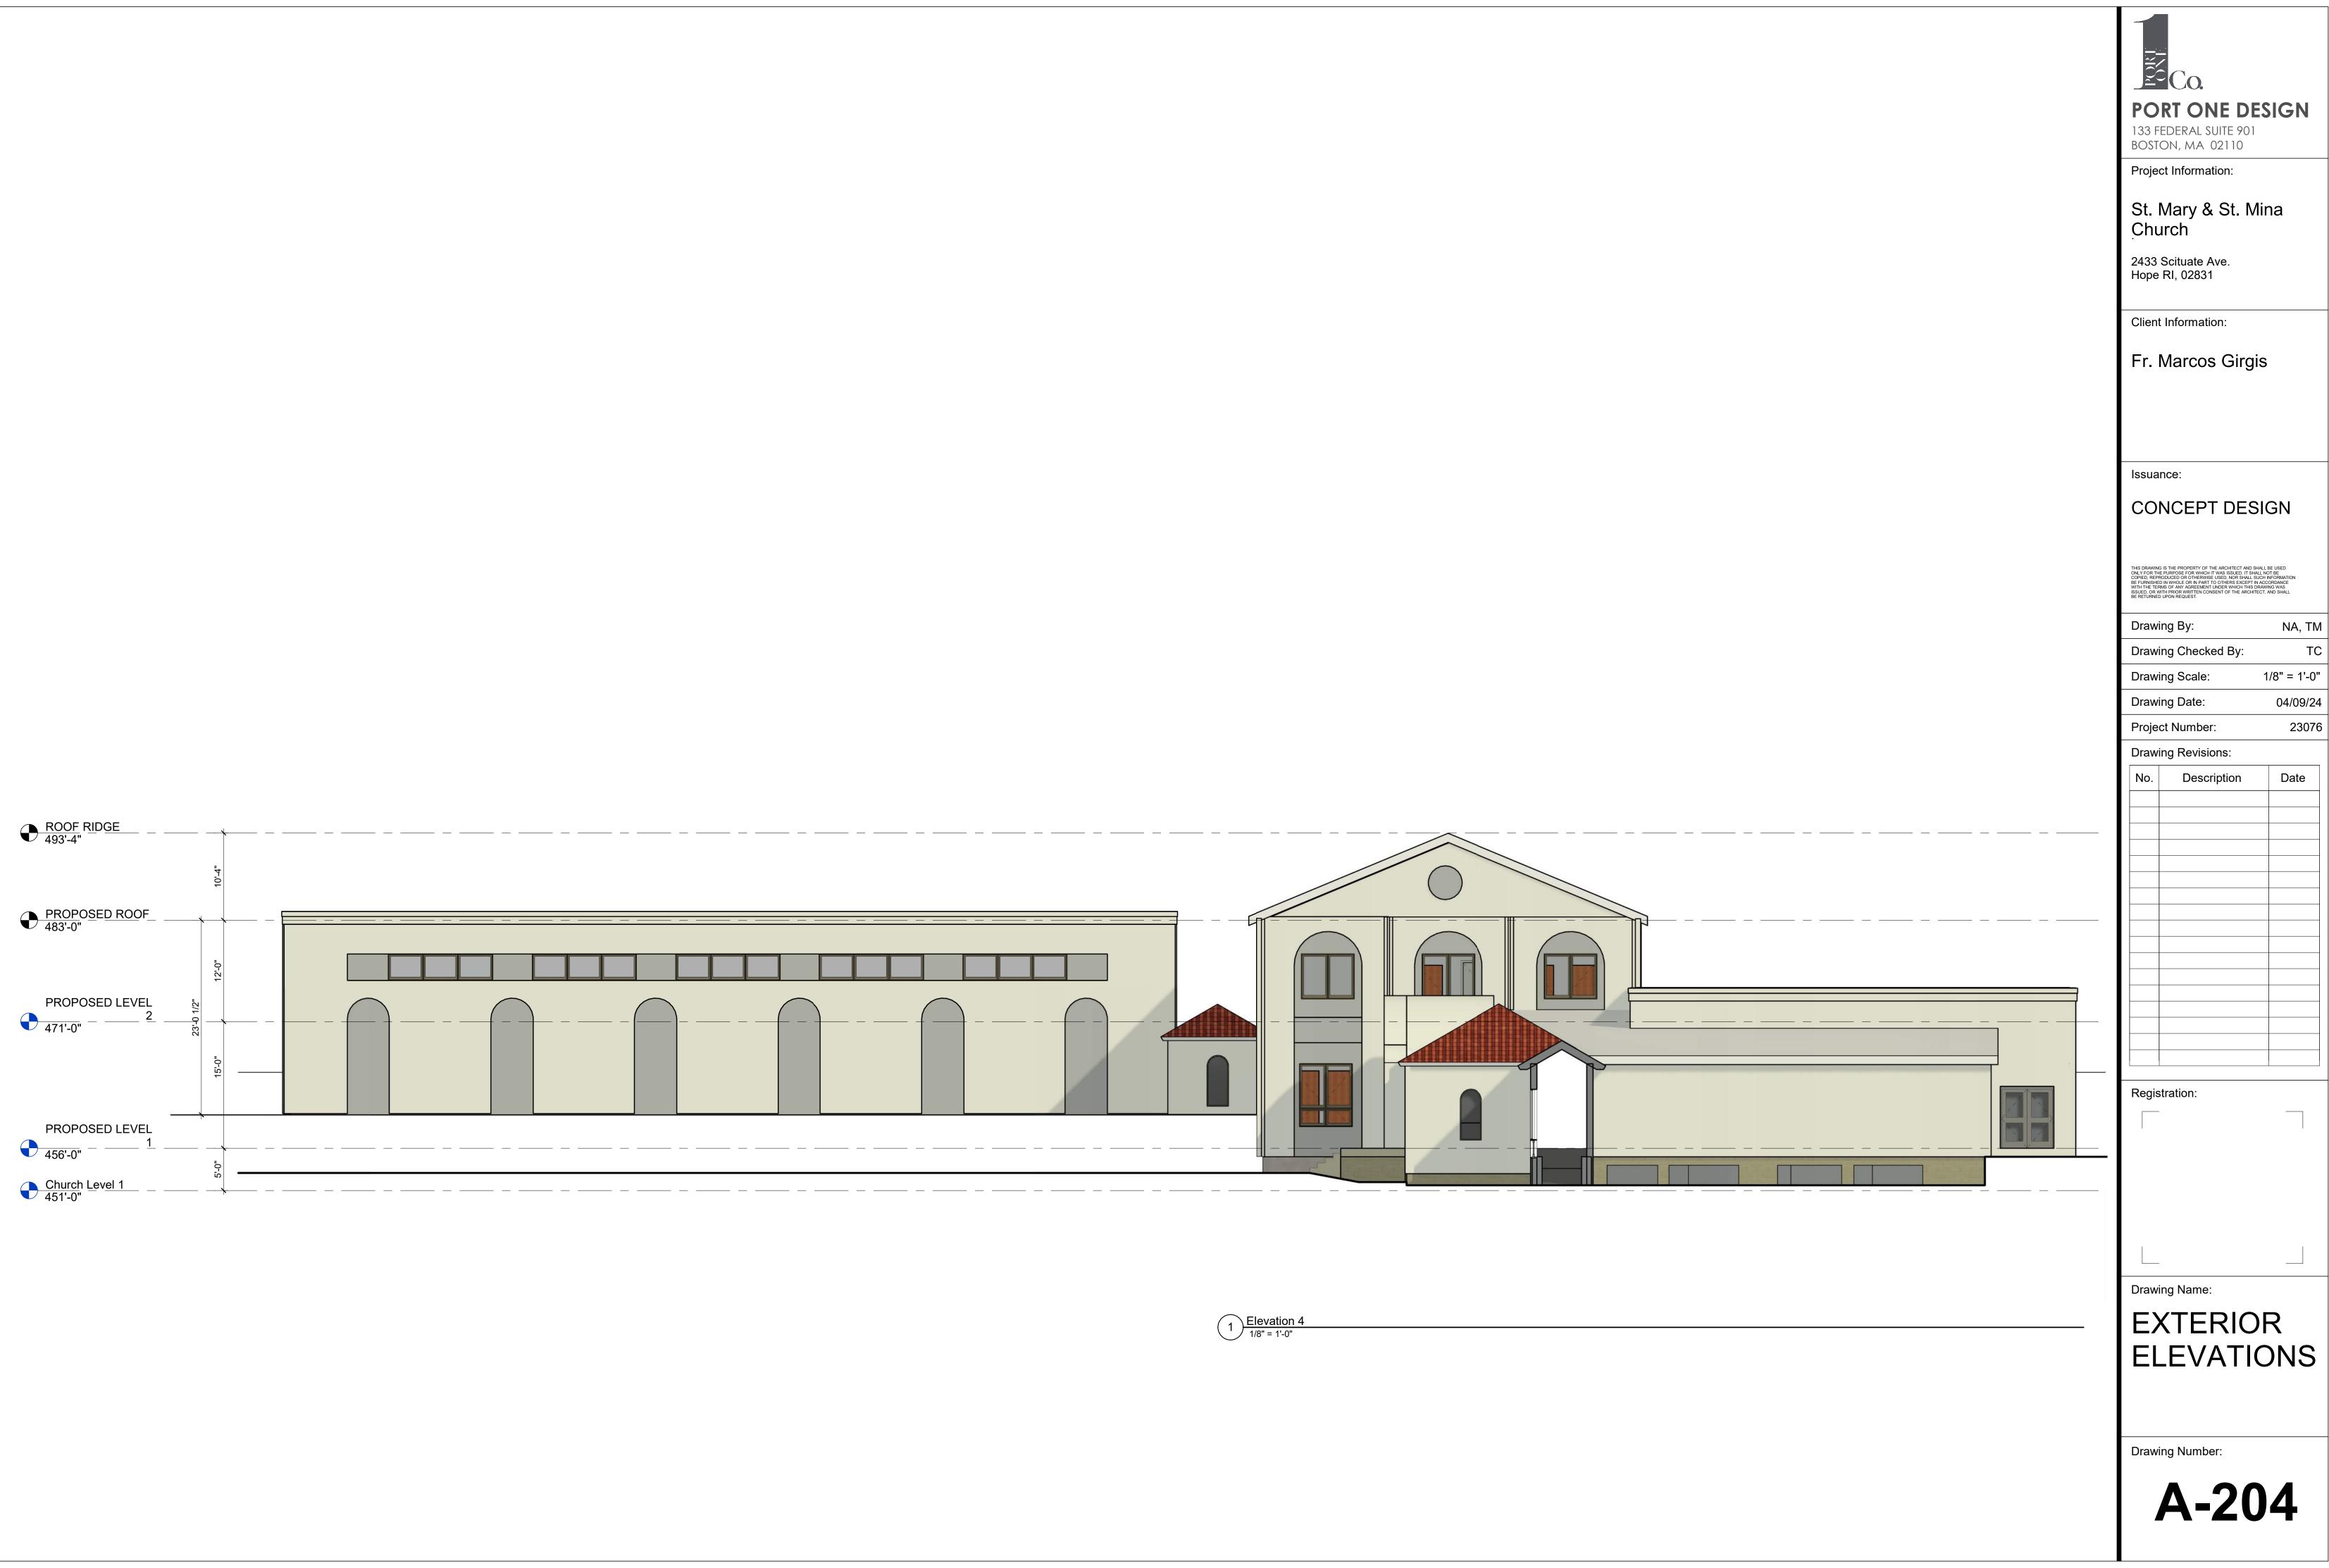

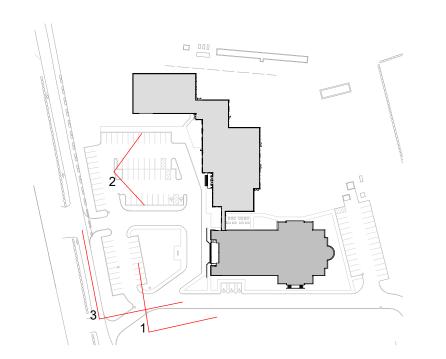

(4) KEY PLAN



(3) EXTERIOR VIEW 3



2 EXTERIOR VIEW 2



1 EXTERIOR VIEW 1



PORT ONE DESIGN

133 FEDERAL SUITE 901 BOSTON, MA 02110 Project Information:

St. Mary & St. Mina Church

2433 Scituate Ave. Hope RI, 02831

Client Information:

Fr. Marcos Girgis

Issuance:

CONCEPT DESIGN

THIS DRAWING IS THE PROPERTY OF THE ARCHITECT AND SHALL BE USED ONLY FOR THE PURPOSE FOR WHICH IT WAS ISSUED. IT SHALL NOT BE COPIED, REPRODUCED OR OTHERWISE USED, NOR SHALL SUCH INFORMATION BE FURNISHED IN WHOLE OR IN PART TO OTHERS EXCEPT IN ACCORDANCE WITH THE TERMS OF ANY AGREEMENT UNDER WHICH THIS DRAWING WAS ISSUED, OR WITH PRIOR WRITTEN CONSENT OF THE ARCHITECT, AND SHALL BE RETURNED UPON REQUEST.

Drawing By:

Drawing Checked By:

TC

Drawing Scale:

As indicated

Drawing Date:

04/09/24

Project Number:

23076

Drawing Revisions:

No.	Description	Date

Registration:

Drawing Name:

EXTERIOR VIEWS

Drawing Number:

A-205