



EAST ELEVATION

SCALE: 1/16" = 1'-0"
 AVERAGE HEIGHT FROM GRADE TO TOP OF STAIR ENCLOSURE: 61'-0"

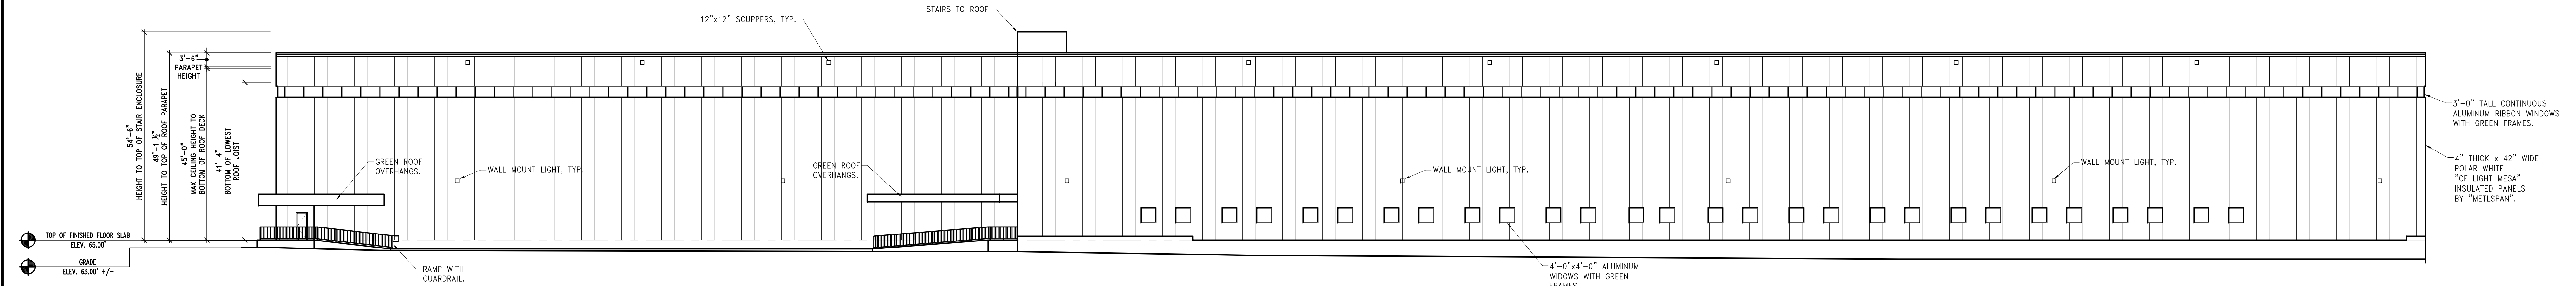


WEST ELEVATION

SCALE: 1/16" = 1'-0"
 AVERAGE HEIGHT FROM GRADE TO TOP OF STAIR ENCLOSURE: 61'-0"

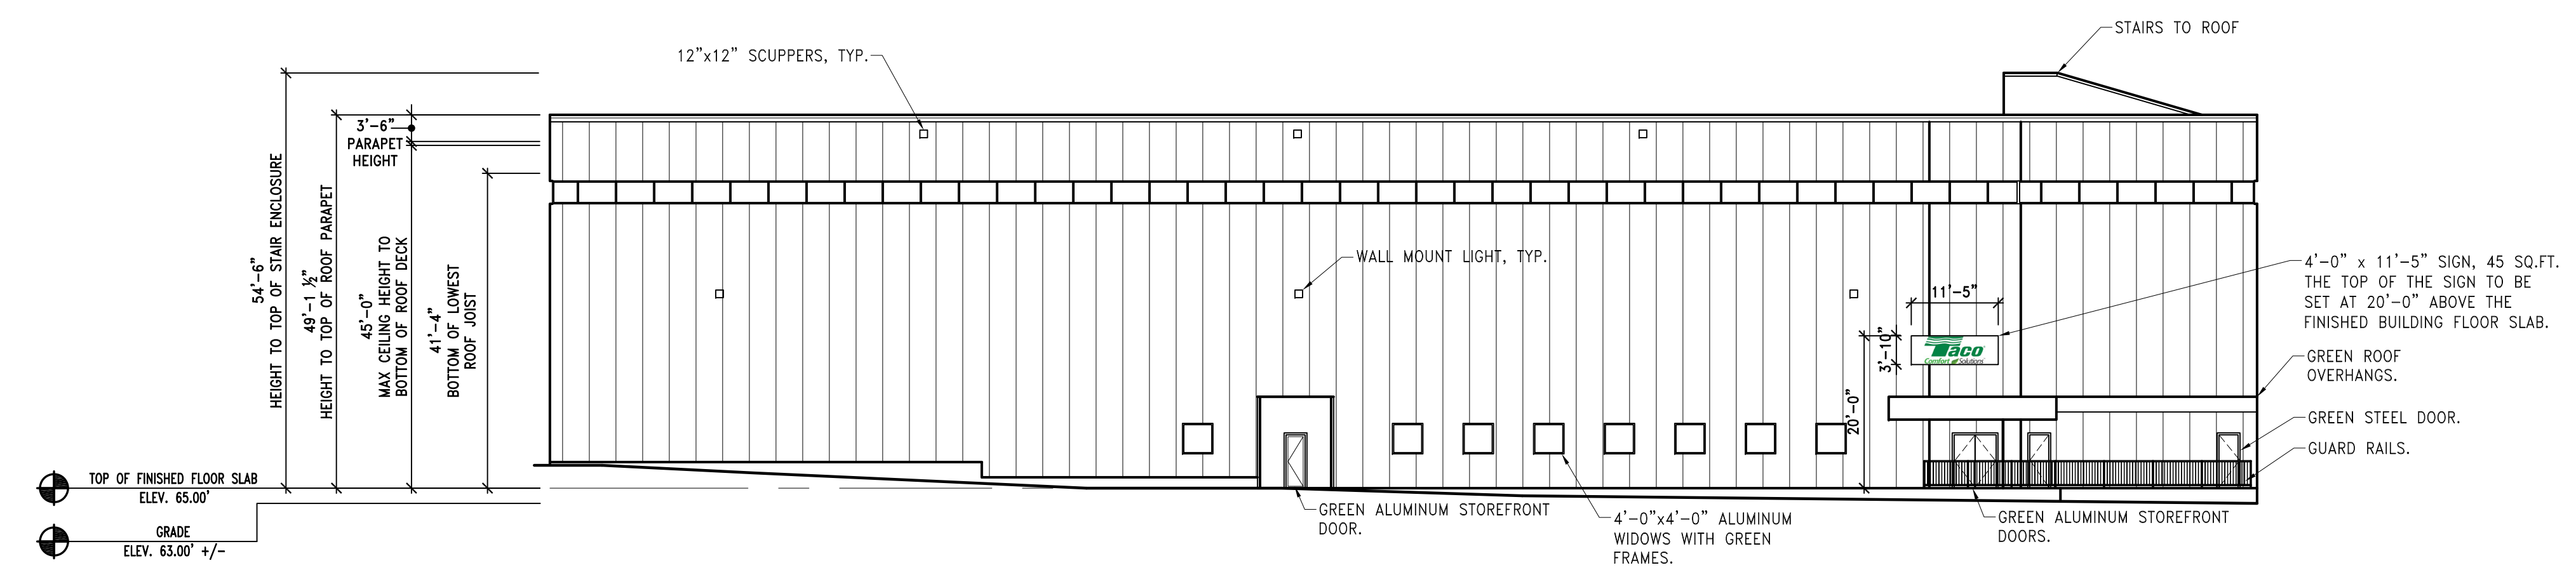

NORTH ELEVATION

SCALE: 1/16" = 1'-0"
 AVERAGE HEIGHT FROM GRADE TO TOP OF STAIR ENCLOSURE: 61'-0"

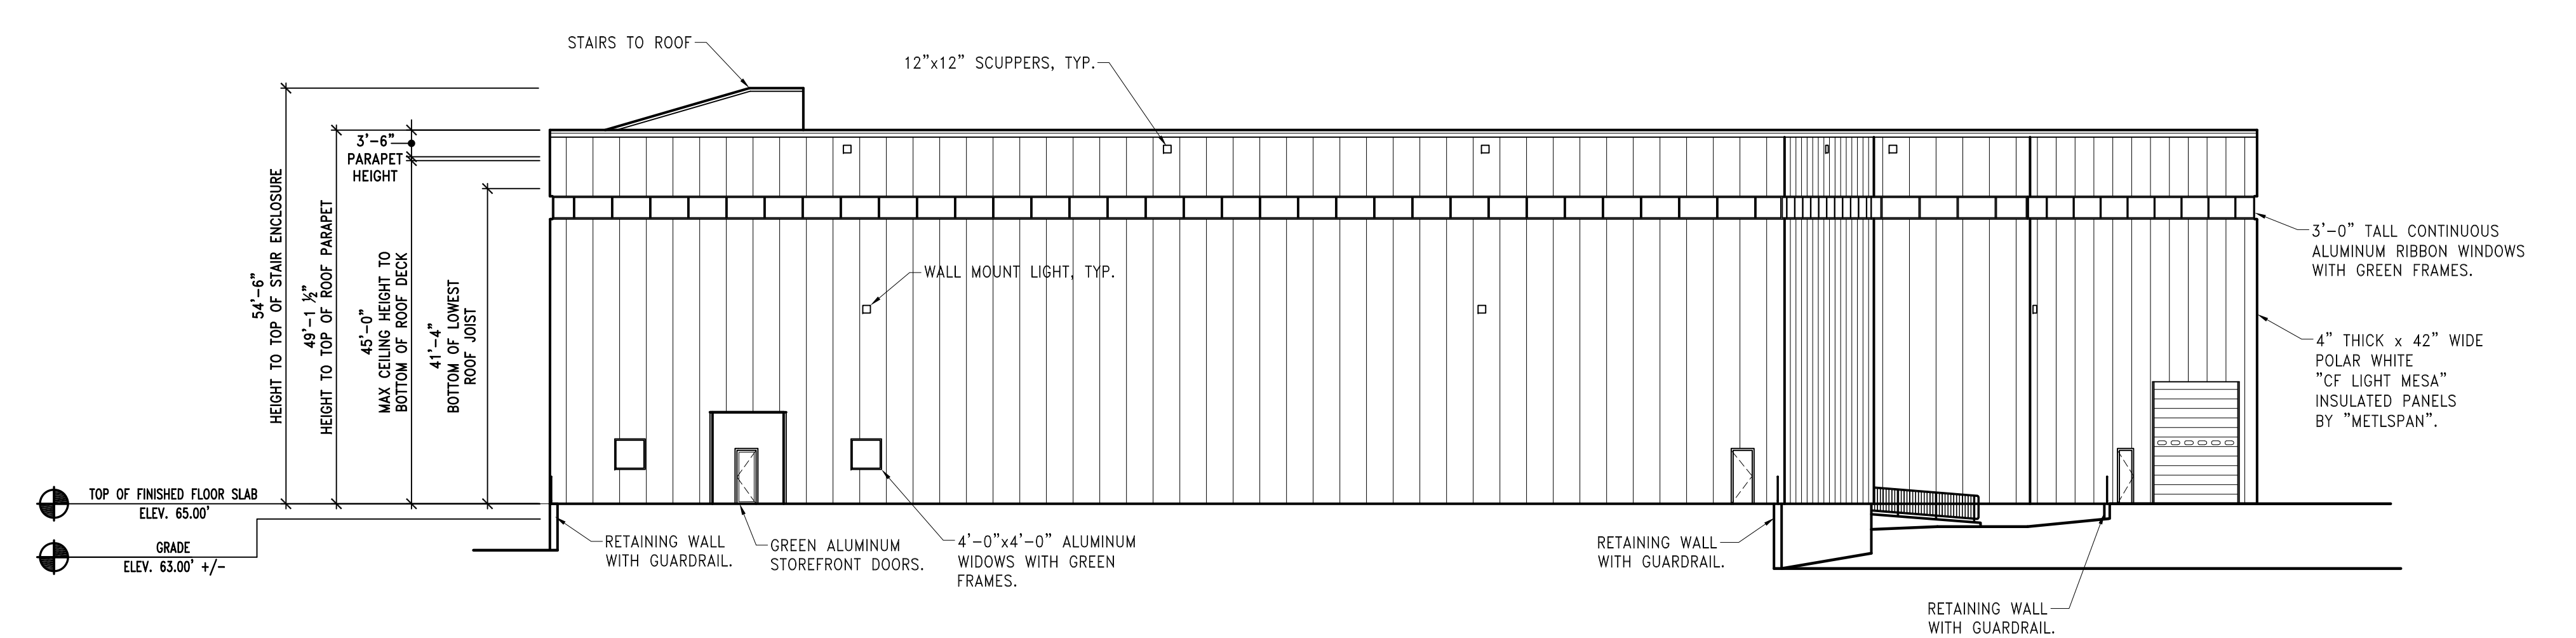

SOUTH ELEVATION

SCALE: 1/16" = 1'-0"
 AVERAGE HEIGHT FROM GRADE TO TOP OF STAIR ENCLOSURE: 61'-0"

NOTES:

ISSUE DATE:
 5/30/2024 DPR SUBMISSION

REVISIONS:
 DATE DESCRIPTION

KEY PLAN

SCALE: AS NOTED
 NORTH TRUE NORTH

NEW MANUFACTURING AND WAREHOUSING FACILITY FOR TACO COMFORT SOLUTIONS, INC.
 35 CARLSBAD STREET, CRANSTON, RI 02920

PROJECT NUMBER: 2022-033
 DRAWN BY: AJD
 REVIEWED BY: AD

PROPOSED ELEVATIONS

DRAWING #: A5.01