




1 Front Elevation  
Scale: 1/4" = 1'-0"

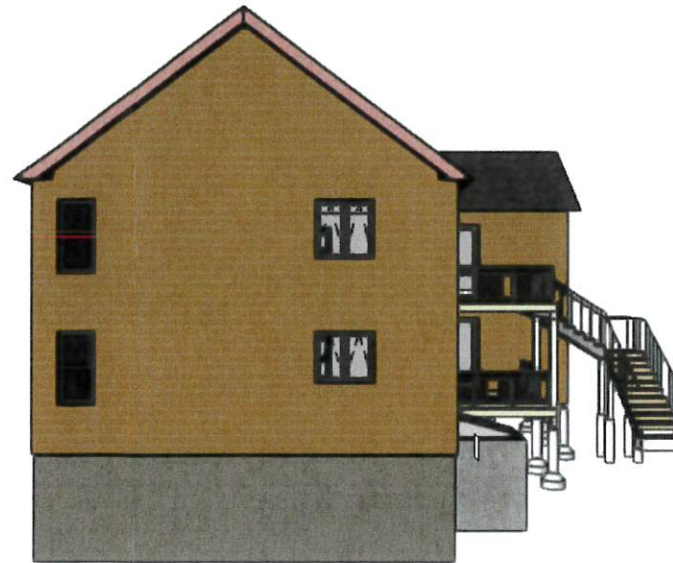

2 Right Elevation  
Scale: 1/4" = 1'-0"



3 Rear Elevation  
Scale: 1/4" = 1'-0"



4 Left Elevation  
Scale: 1/4" = 1'-0"

No.	Date	By	Revision Notes

A.P. 7/4  
Lot 1128

No.	Date	Issue Notes

Design Firm  
ESA Multi-Services LLC  
250 School St Apt 204  
Pawtucket, RI 02860

Consultant

Project Title  
12 Howard St

Sheet Title  
Elevations


Project Manager: Cesar Gonzalez Project ID: 11324

Drawn By: Edwin Posada Scale: 1/4" = 1'-0"


Reviewed By: \_\_\_\_\_ Sheet No:

Date: 4/22/2024 Sht-1


CAD File Name: \_\_\_\_\_ of \_\_\_\_\_

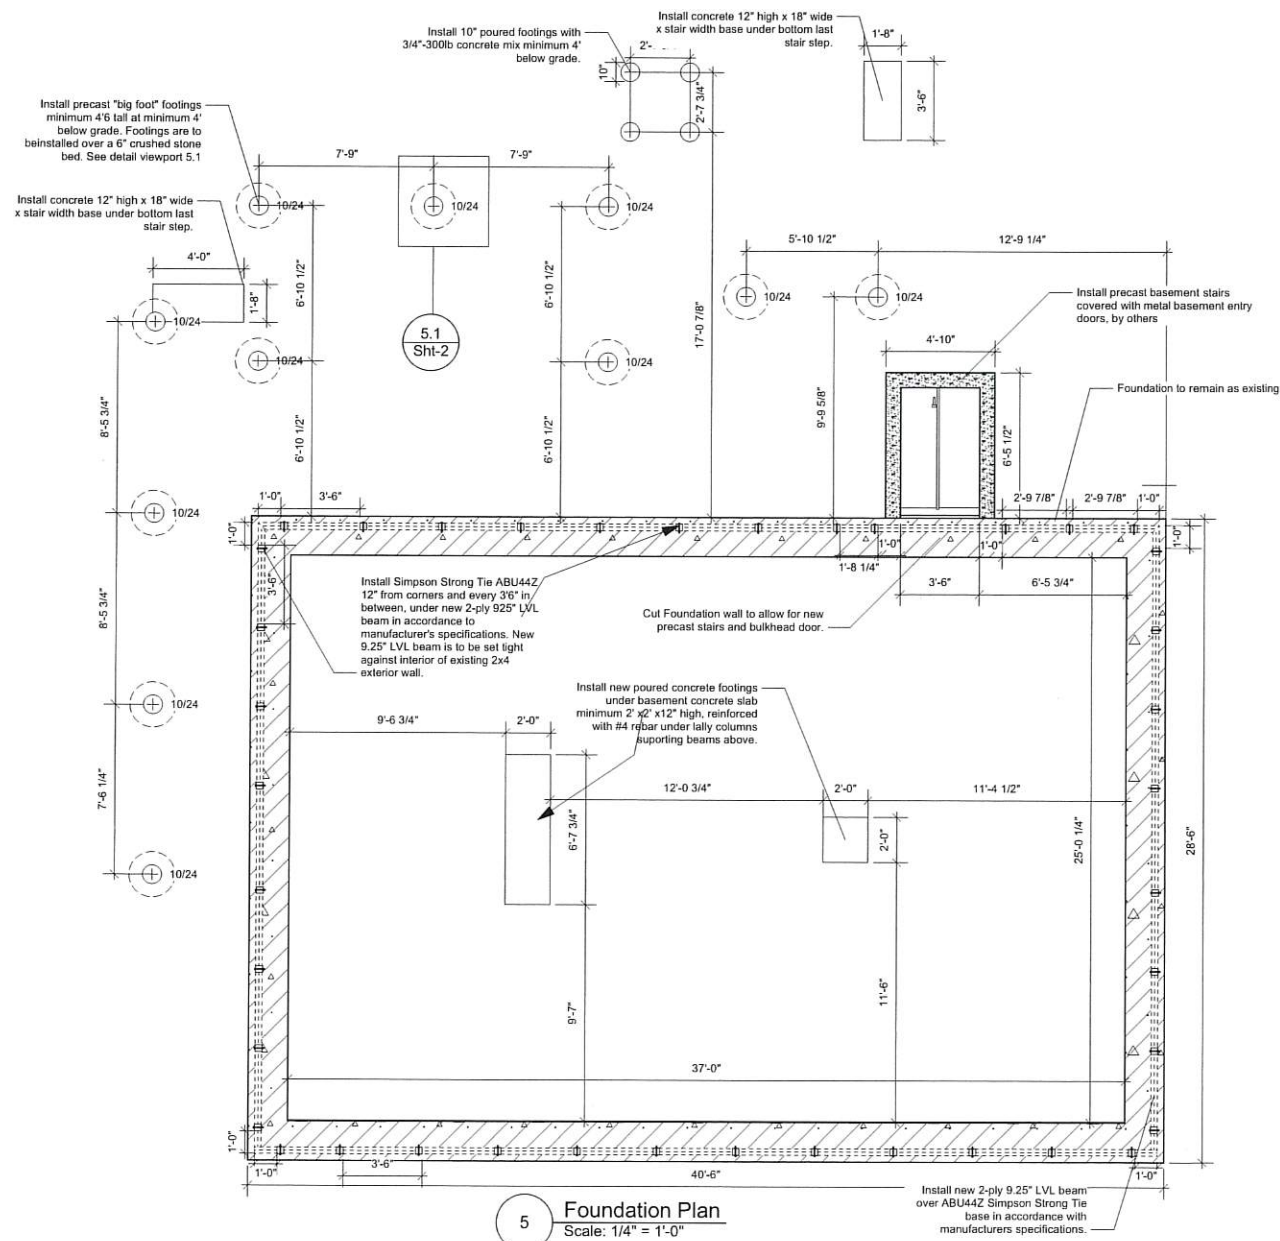

5 Foundation Plan  
Scale: 1/4" = 1'-0"

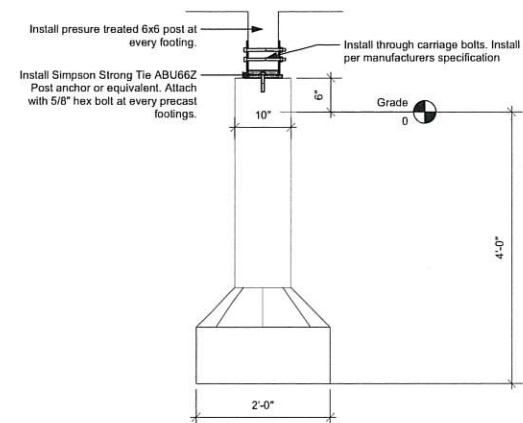

5.1 Post to footing anchor  
Scale: 3/4" = 1'-0"

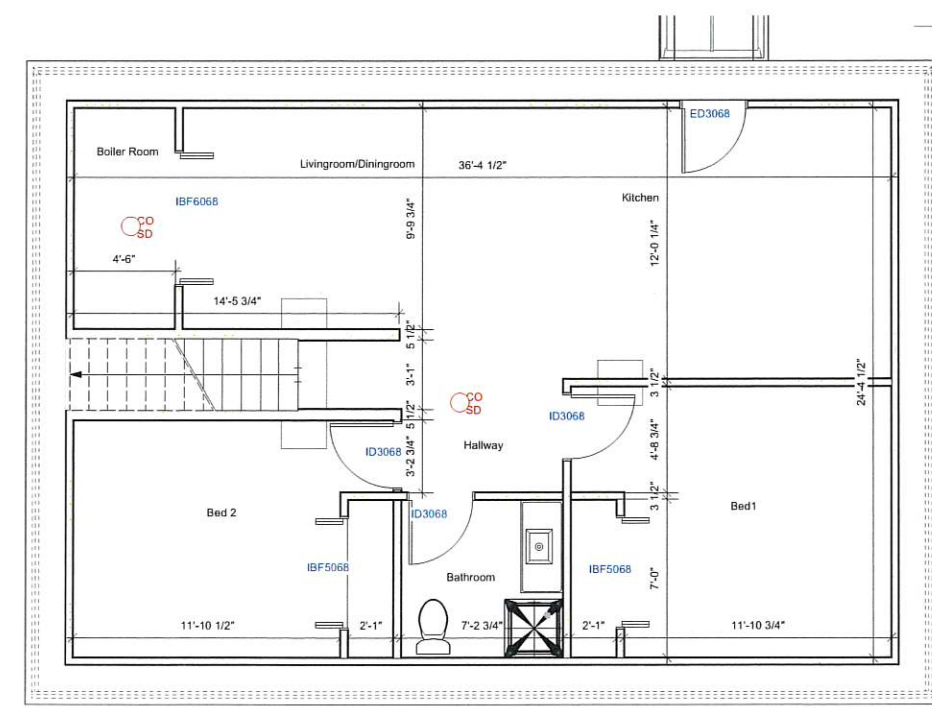

6 Basement wall framing plan  
Scale: 1/4" = 1'-0"

### Door Schedule

Code	Style	Size	Use
ED3068	Hinged	3'0" x 6'8"	Entry Exterior
ID3068	Hinged	3'0" x 6'8"	Interior door
IBF5068	Double Bifold	5'0" x 6'8"	Interior Closet Door
IBF6068	Double Bifold	6'0" x 6'8"	Interior Closet Door

No.	Date	By	Revision Notes

Fire Plan Key

Carbon Monoxide and Smoke Detector

A.P. 7/4  
Lot 1128

No.	Date	Issue Notes

Design Firm  
ESA Multi-Services LLC  
250 School St Apt 204  
Pawtucket, RI 02860

Project Title  
12 Howard St

Sheet Title  
Basement Plan

Project Manager Cesar Gonzalez	Project ID 11324
Drawn By Edwin Posada	Scale 1/4" = 1'-0"
Reviewed By	Sheet No. Sht-2
Date 4/22/2024	of

CAD File Name  
12 Howard St Pawtucket RI Proposed Revised 4-28-24.vwx


Door and Window Schedule

Door


Table with columns: Code, Style, Size, Use. Lists door types such as ED3068 (Hinged), EFD6068 (French Door), ID3068 (Hinged), etc.

Window

Table with columns: Code, Style, Size. Lists window types such as 26411 (Double Hung), 2636 (Double Hung), 4036 (Double Awning).

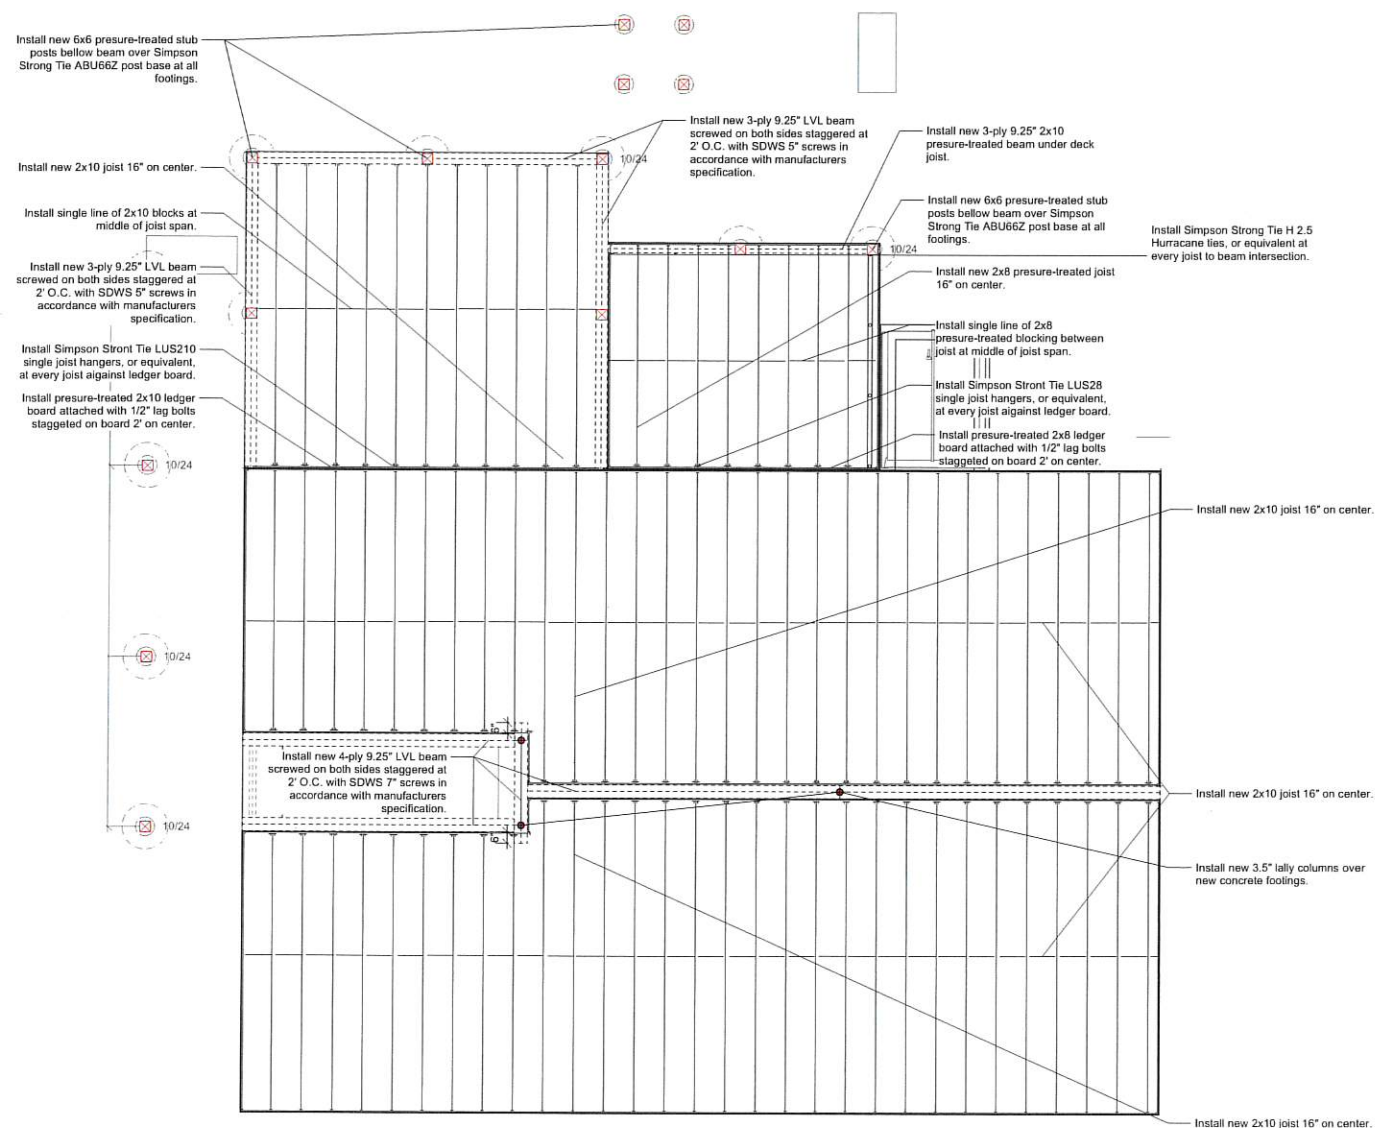


7 First floor joist framing plan
Scale: 1/4" = 1'-0"

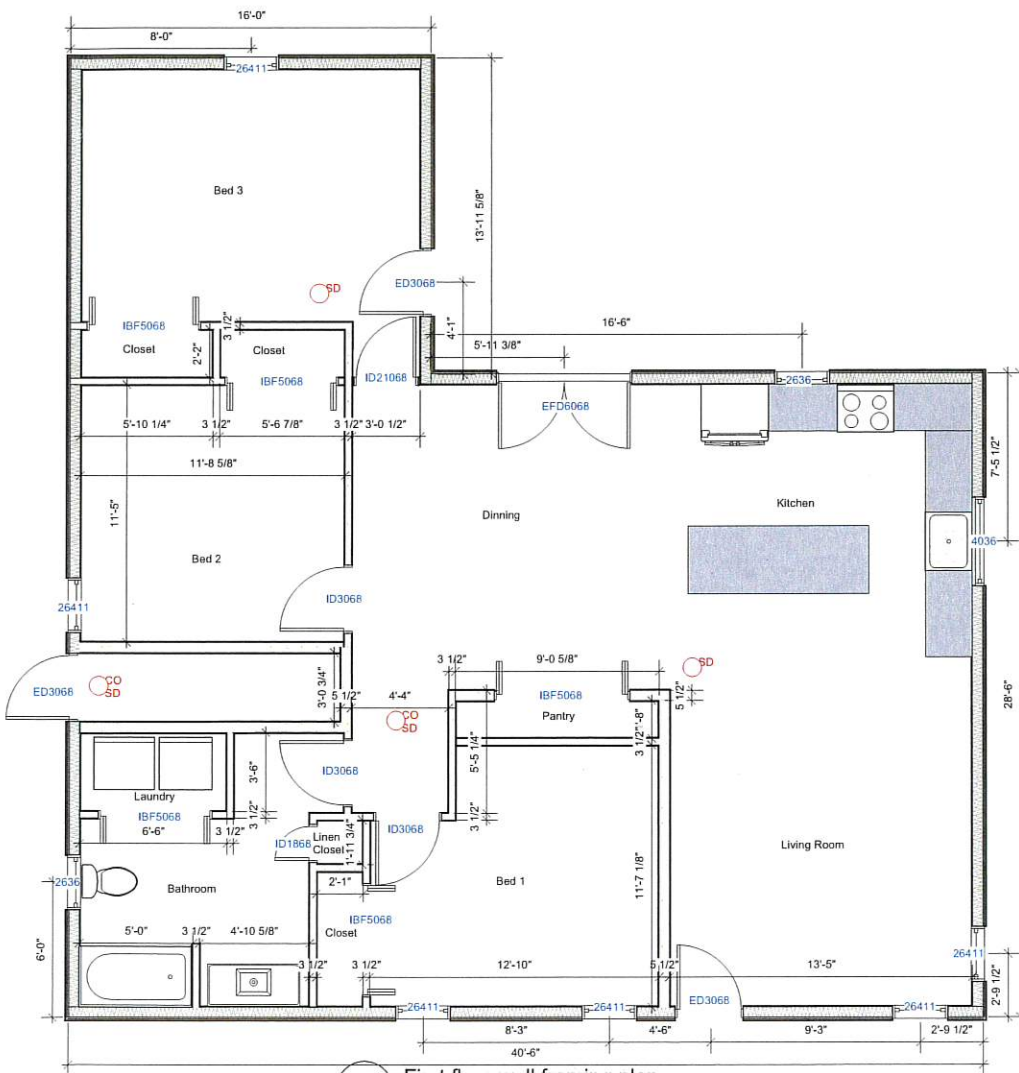

8 First floor wall framing plan
Scale: 1/4" = 1'-0"


Revision and Issue Log table with columns: No., Date, By, Revision Notes. Includes a Fire Plan Key and issue notes for 'A.P. 7/4 Lot 1128'.



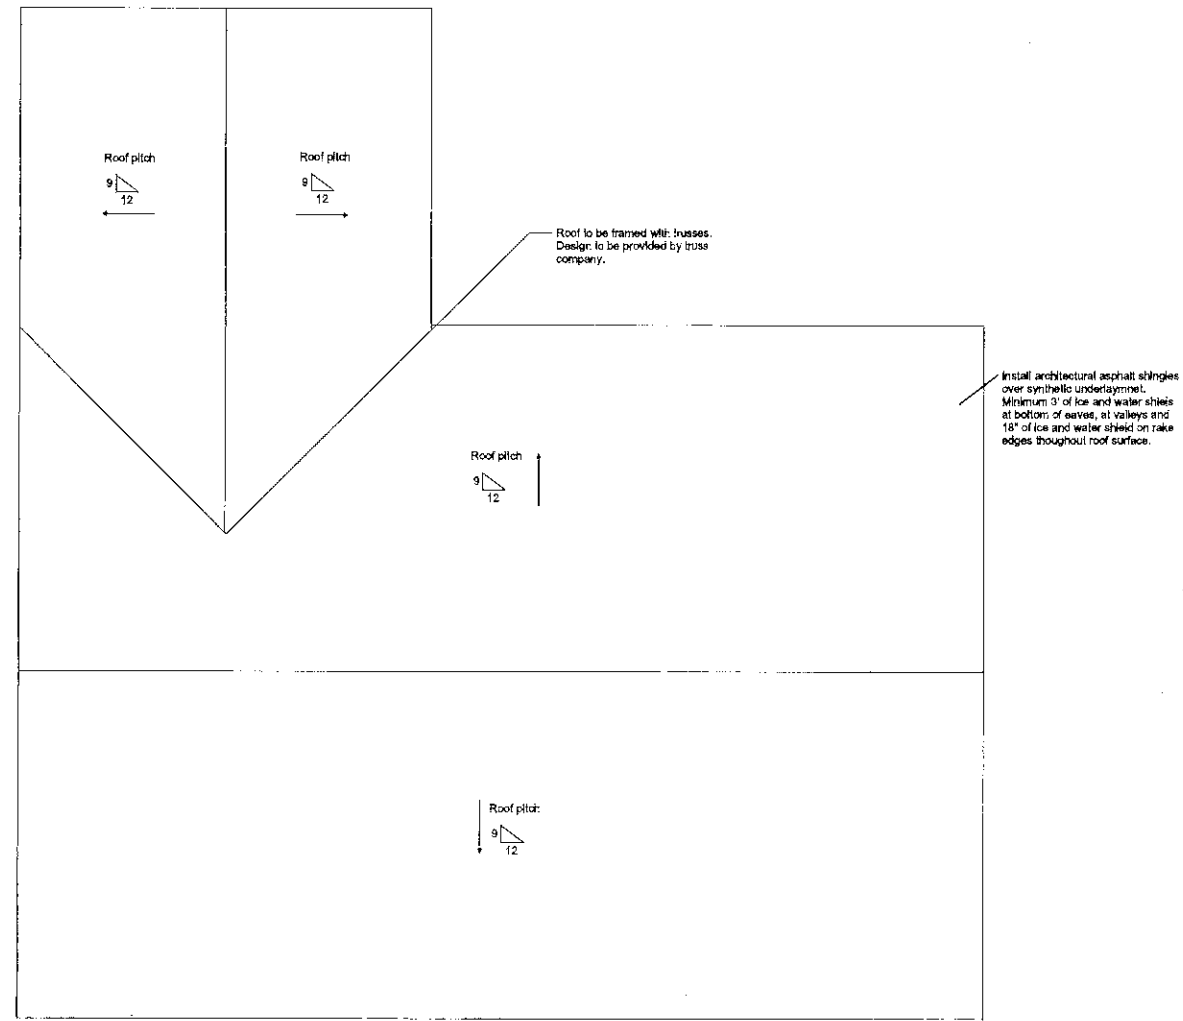


11 Roof  
Scale: 1/4" = 1'-0"

No.	Date	By	Revision Notes
			A.P. 7/4 Lot 1128
No.	Date	Issue Notes	
<p>Design Firm ESA Multi-Services LLC 250 School St Apt 204 Pawtucket, RI 02860</p>			
<p>Consultant  </p>			
<p>Project File 12 Howard St</p>			
<p>Sheet Title Roof plan</p>			
Project Manager Cesar Gonzalez		Project ID 11324	
Drawn By Edwin Posada		Scale 1/4" = 1'-0"	
Reviewed By 		Sheet No. Sht-5	
Date 4/22/2024			
<p>12 Howard St Pawtucket, RI 02860</p>			

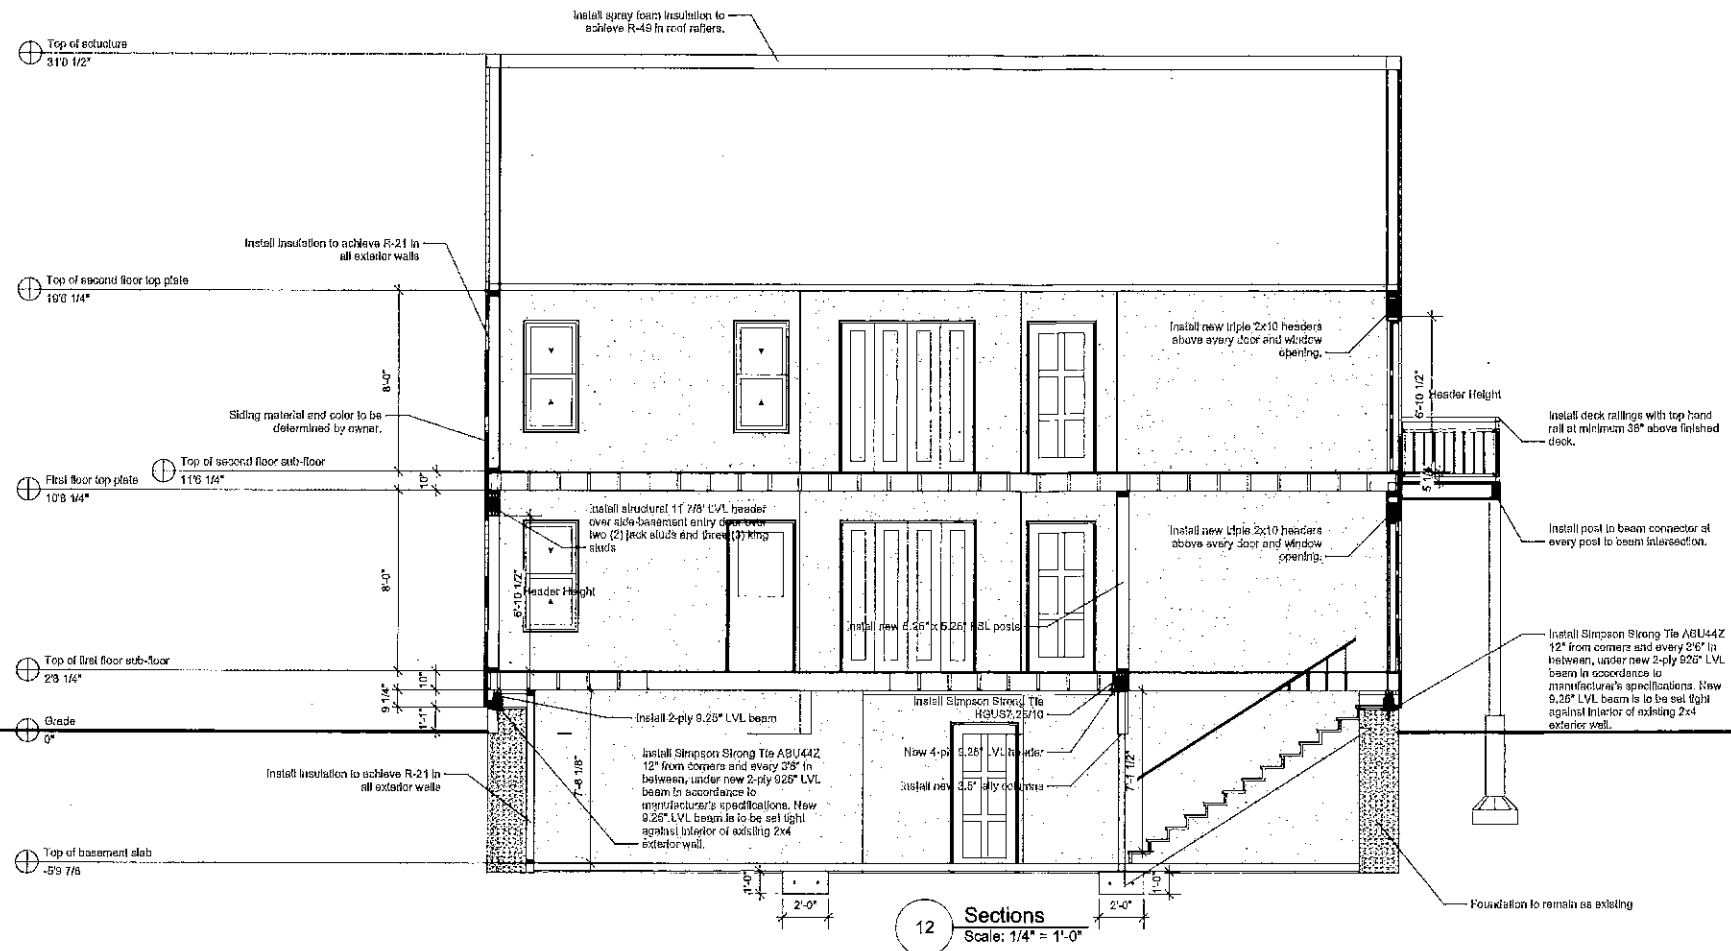

No.	Date	By	Revision Notes
A.P. 7/4 Lot 1128			
No.	Date	Issue Notes	
Design Firm: ESA Multi-Services LLC 250 School St Apt 204 Pawtucket, RI 02860			
Project File: 12 Howard St			
Sheet Title: Sections and Details			
Project Manager: Cesar Gonzalez		Project ID: 11324	
Drawn By: Edwin Posada		Scale: 1/4" = 1'-0"	
Reviewed By:		Sheet No.:	
Date: 4/22/2024		<b>Sht-6</b>	
CAD File Name: 12 Howard St - Winston R. Proposed Revised 4-28-24.rvt 7			

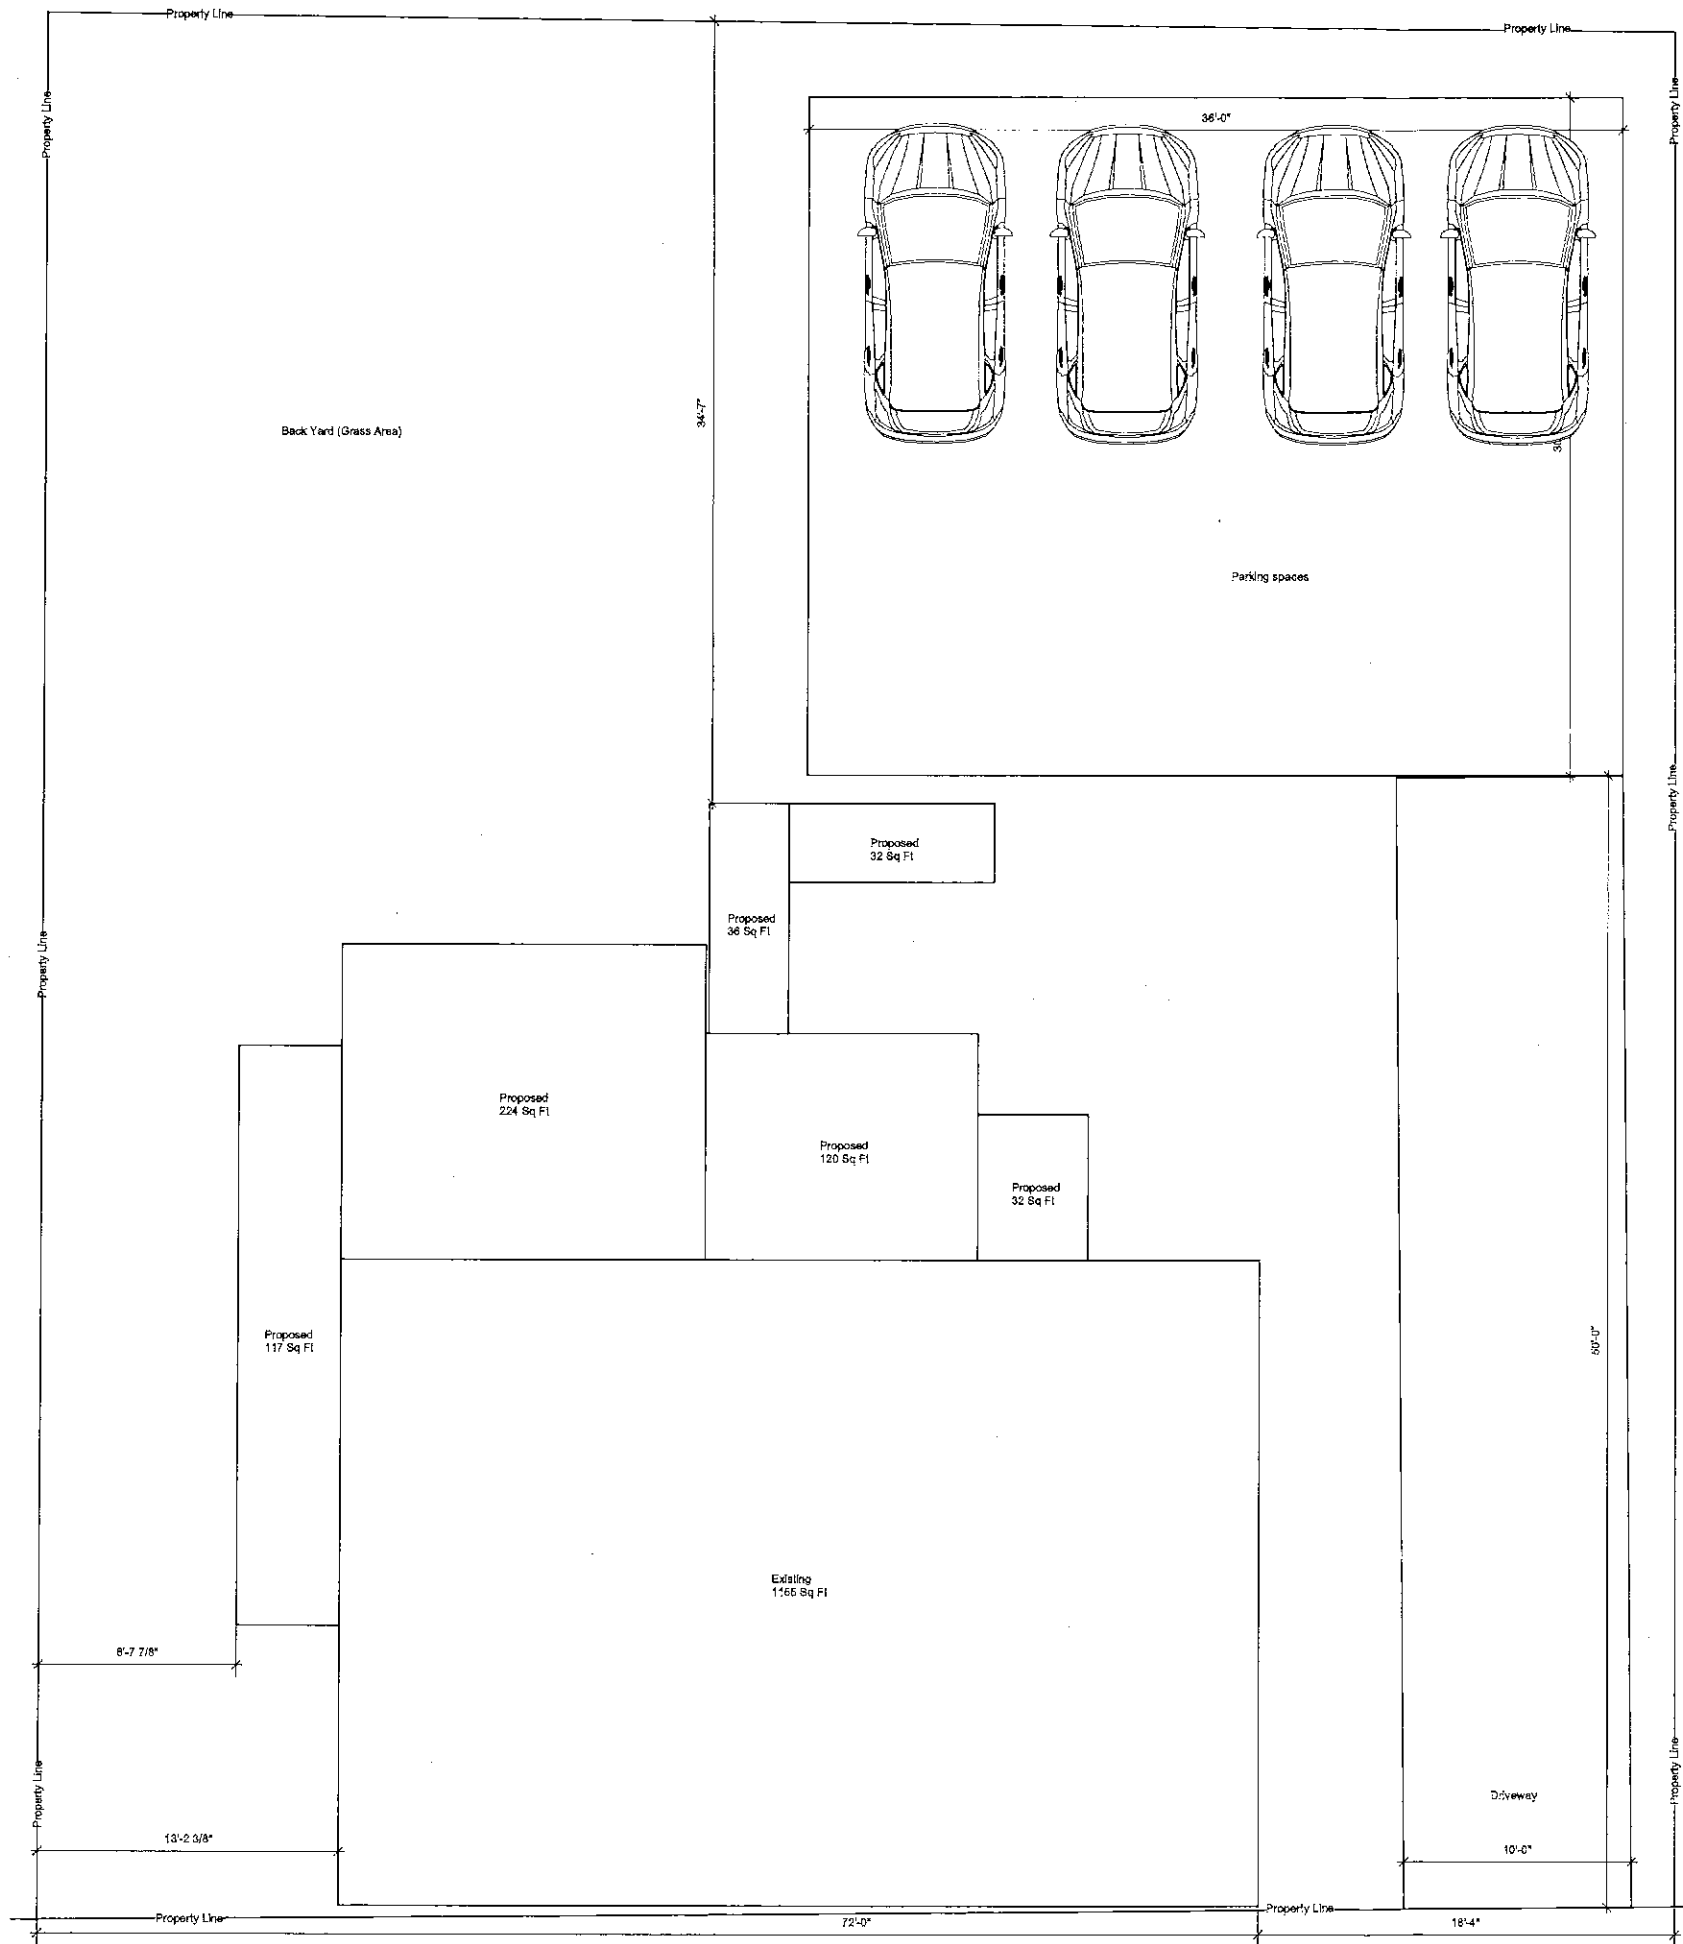

Lot size  
6021 Sq Ft  
 Existing lot coverage  
1166 Sq Ft 19.2%  
 Proposed lot coverage  
1716 Sq Ft 28.5%

13 Lot coverage map  
 Scale: 1/4" = 1'-0"

No.	Date	By	Revision Notes

A.P. 7/4 Lot 1128			
----------------------	--	--	--

No.	Date	Issue Notes
( )		

Design Firm  
 ESA Multi-Services LLC  
 250 School St Apt 204  
 Pawtucket, RI 02860

Consultant

Project Name  
 12 Howard St

Sheet Title  
 Lot coverage map

Project Manager  
 Cesar Gonzalez Project ID  
 11324

Drawn By  
 Edwin Posada Scale  
 1/4" = 1'-0"

Reviewed By

Date  
 4/22/2024  
 Sheet No.  
 Sht-7 of

12 Howard St Pawtucket, RI Proposed Revised 4-23-24.vwx 7