

Del's Lemonade

1260 Oaklawn Ave


Cranston, RI 02920



LIST OF DRAWINGS

ARCHITECTURAL

- A1.0 SITE PLAN
- A1.1 1st FLOOR PLAN - ADMIN - WAREHOUSE / PROCESSING BUILDING
- A1.3 FLOOR PLAN - RETAIL BUILDING
- A2.1 EXTERIOR ELEVATIONS
- A2.2 EXTERIOR ELEVATIONS
- A2.3 EXTERIOR ELEVATIONS
- A2.4 ISO VIEWS

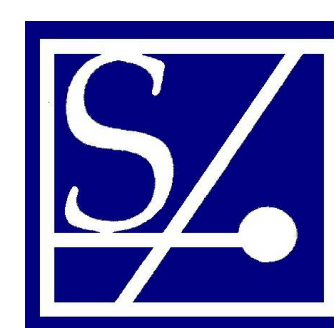

ARCHITECTS

SACCOCCIO & ASSOCIATES, INC.
1085 PARK AVENUE CRANSTON, RI 02910

PRELIMINARY
NOT FOR CONSTRUCTION
6/19/24



Saccoccio & Associates, Inc.
 1085 Park Avenue
 Cranston, Rhode Island 02910
 tel 401.942.7970
 fax 401.942.7975

Consultant

Del's Lemonade

1260 Oaklawn Ave
 Cranston, RI 02920

Revision Schedule	
Revision Number	Revision Date
10	Date 10

PROGRESS PRINT
 NOT FOR CONSTRUCTION

**SHEET TITLE
 SITE PLAN**


DRAWN BY: JMP	JOB NUMBER: xx
CHECKED BY: MS	DATE: 6-19-24

A1.0

SHEET: OF:



NEW - SITE PLAN
 1/8" = 1'-0"

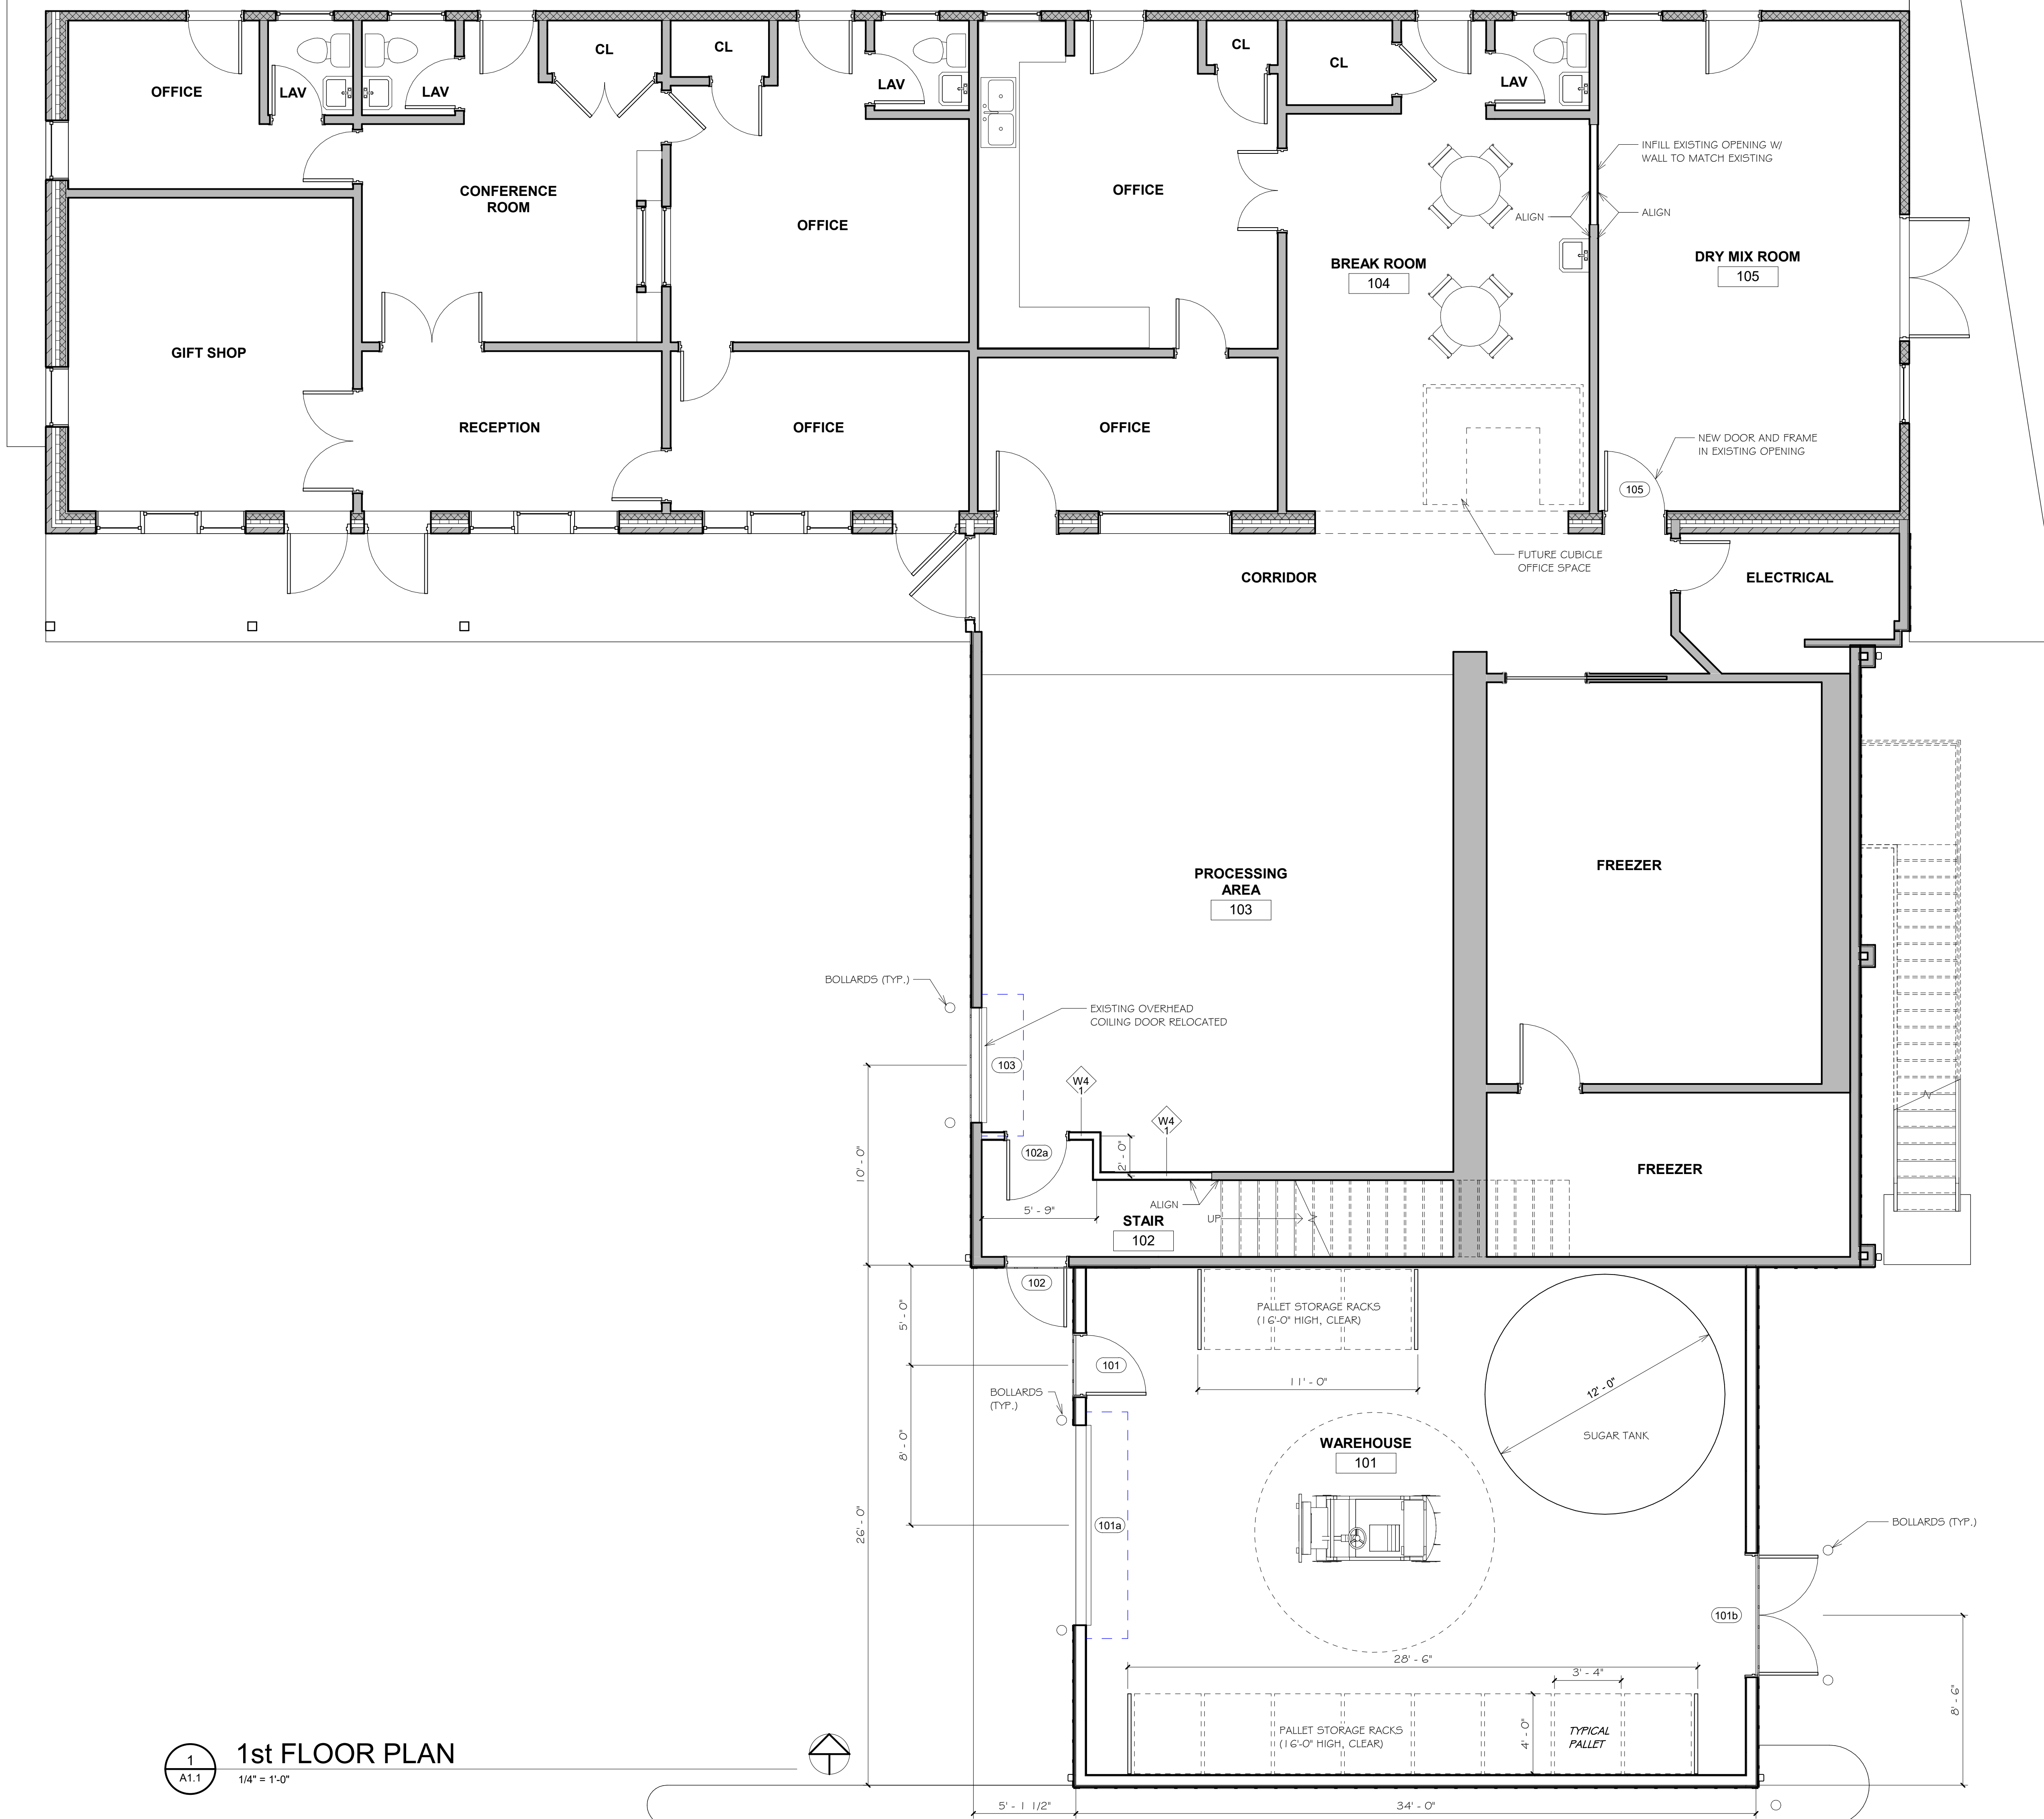

1
A1.1
1st FLOOR PLAN
1/4" = 1'-0"



Saccoccio & Associates, Inc.
1085 Park Avenue
Cranston, Rhode Island 02910
tel 401.942.7970
fax 401.942.7975

Consultant

Del's Lemonade

1260 Oaklawn Ave
Cranston, RI 02920

Revision Schedule	
Revision Number	Revision Date

PROGRESS PRINT
NOT FOR CONSTRUCTION





SHEET TITLE
1st FLOOR PLAN -
ADMIN -
WAREHOUSE /
PROCESSING
BUILDING

COPYRIGHT 2021
THIS DRAWING IS THE PROPERTY OF SACCOCCIO AND ASSOCIATES
ARCHITECTS. ANY USE OR REPRODUCTION WITHOUT THE EXPRESSED
WRITTEN CONSENT FROM THE ARCHITECT IS PROHIBITED.

DRAWN BY: JMP
JOB NUMBER: xx
CHECKED BY: MS
DATE: 6-19-24

A1.1

SHEET: OF:

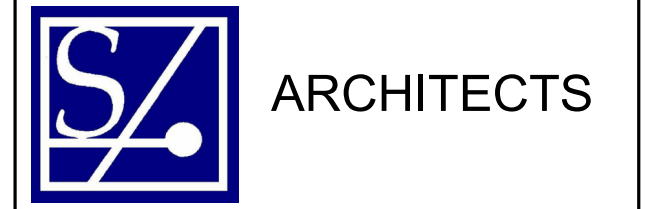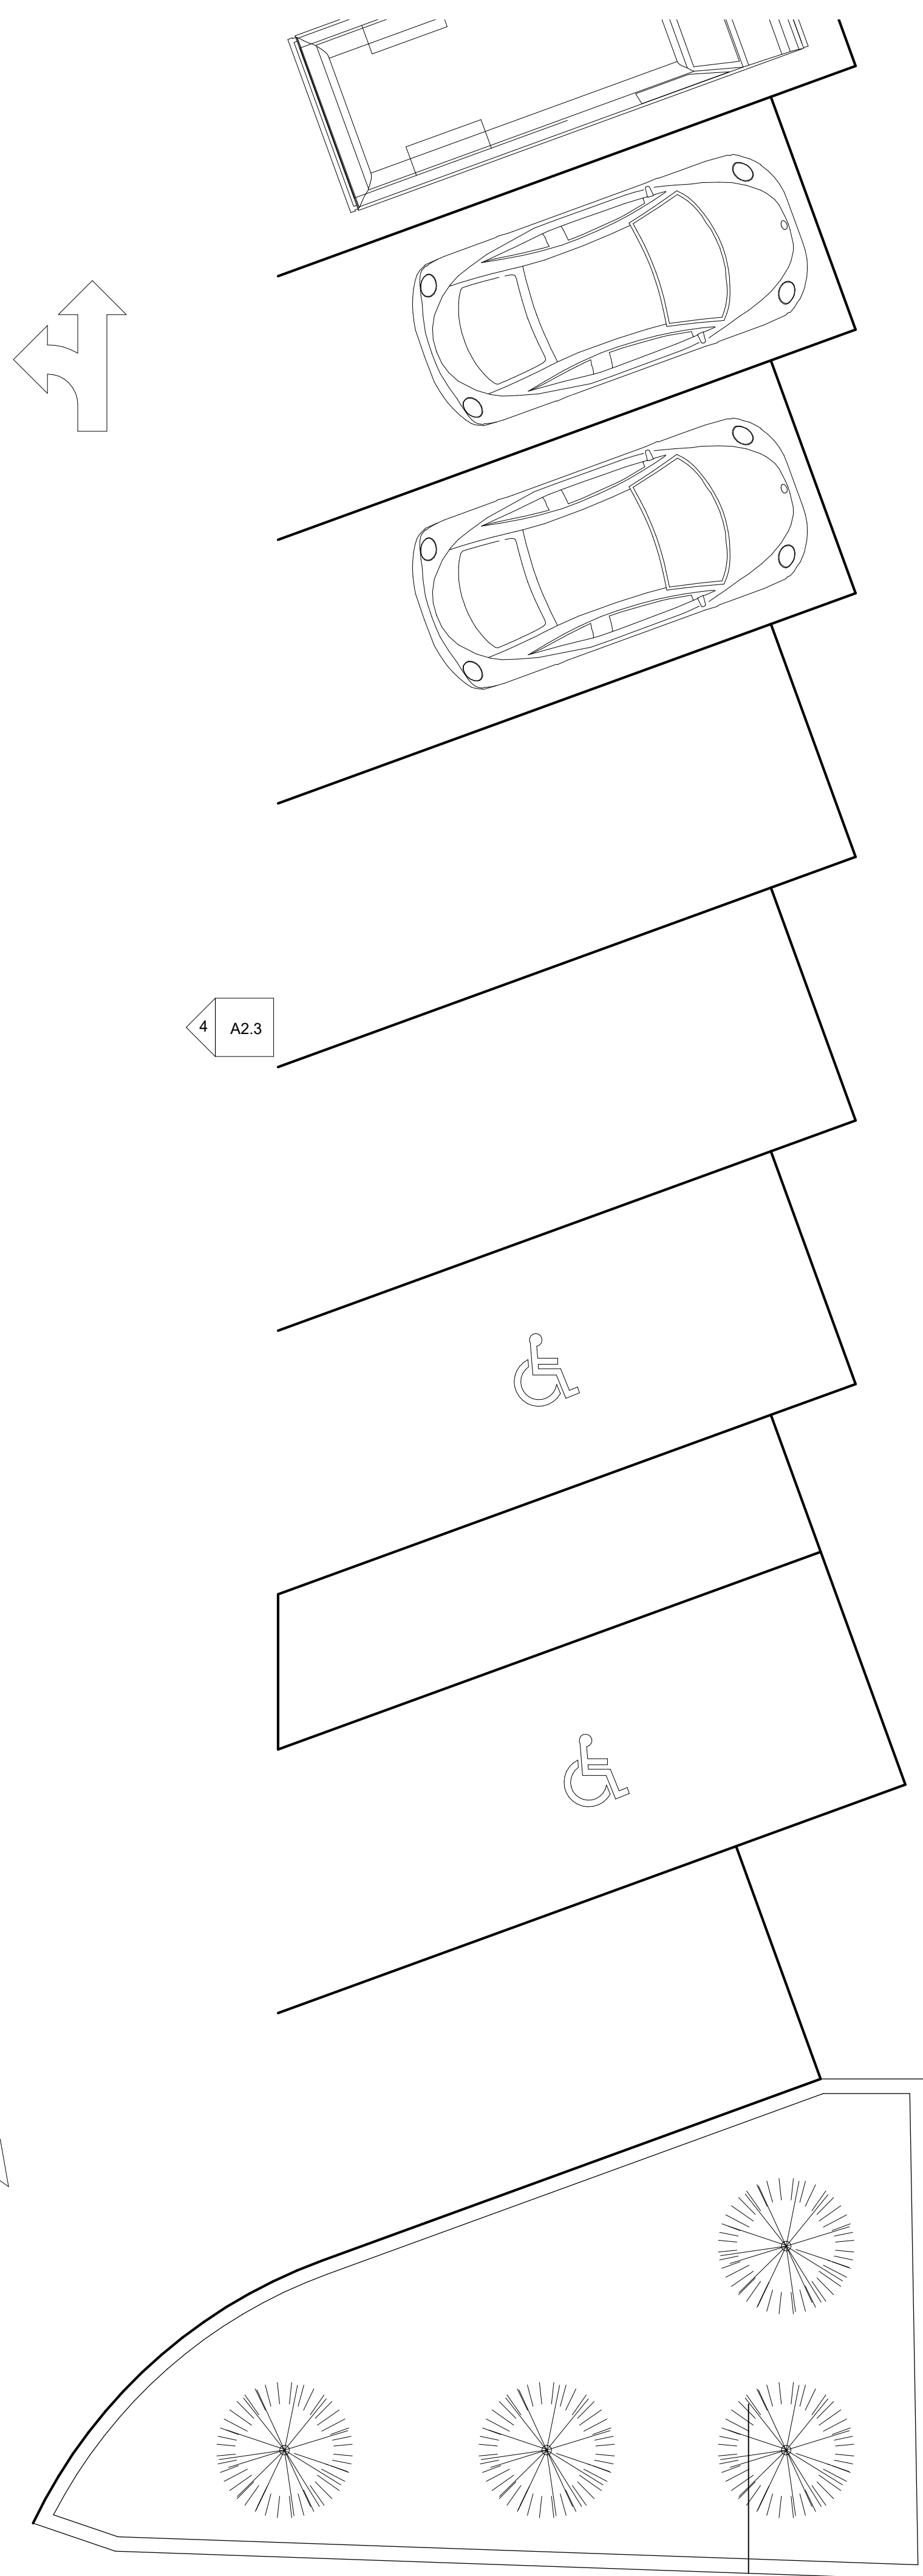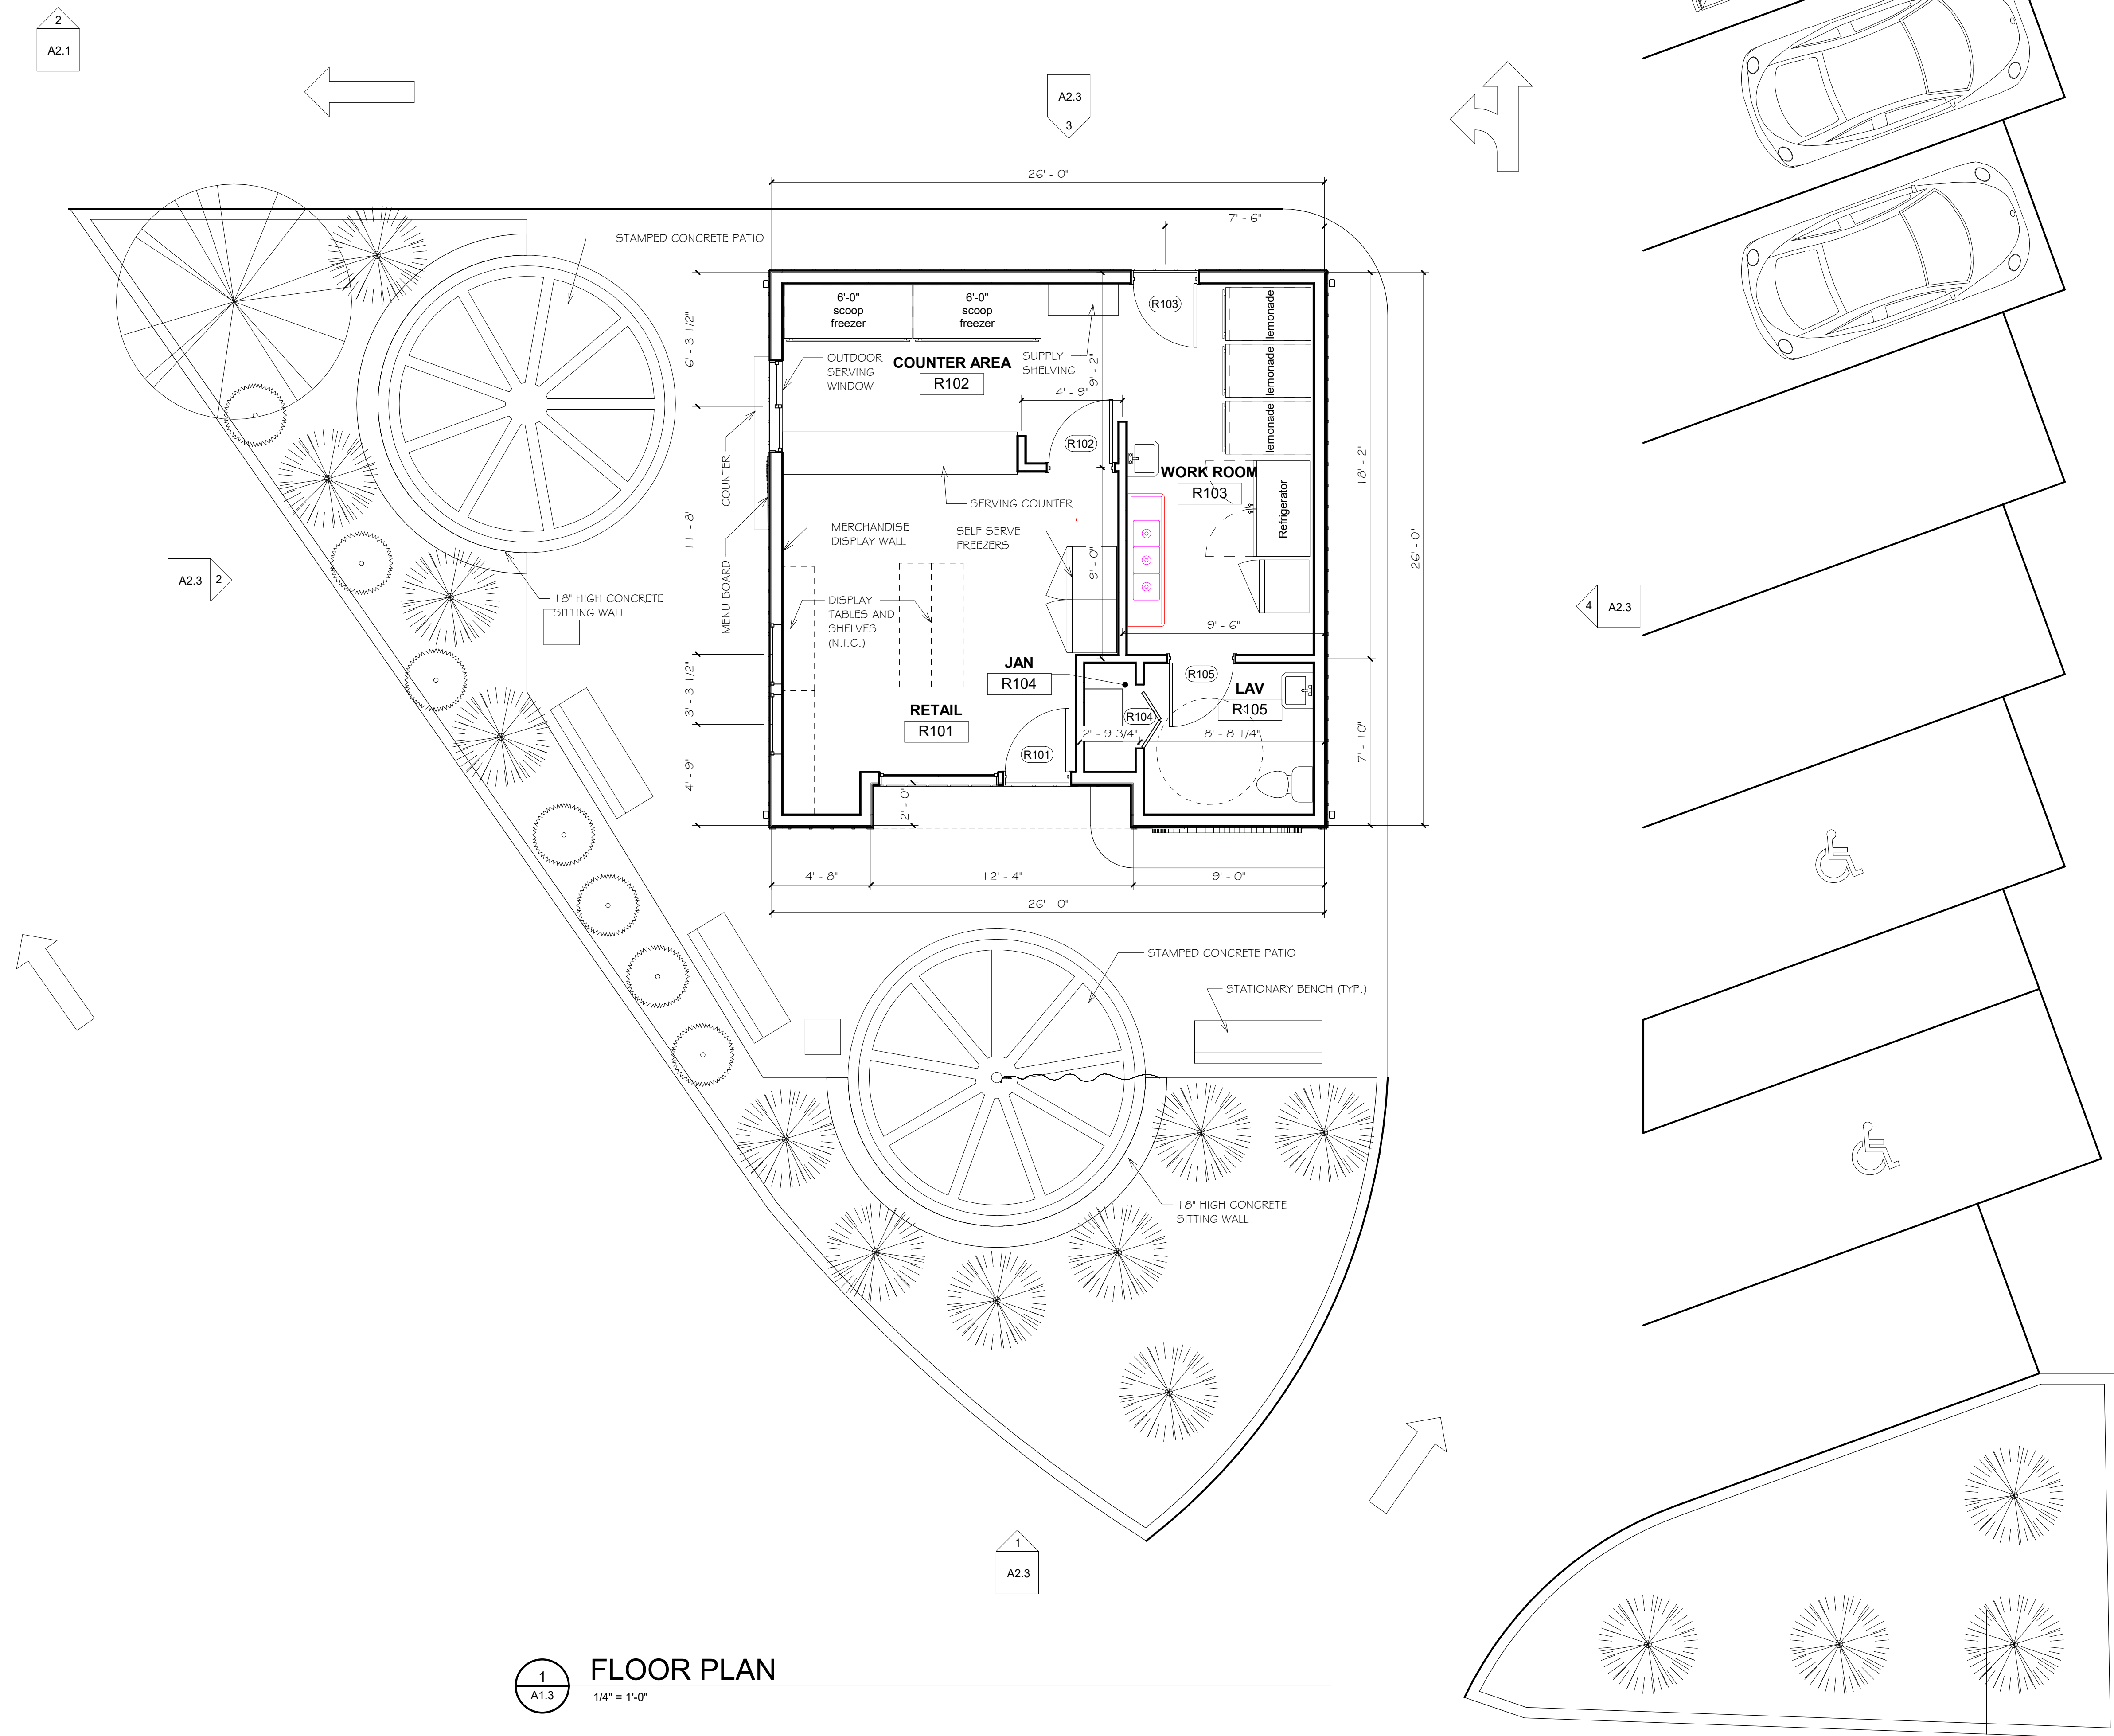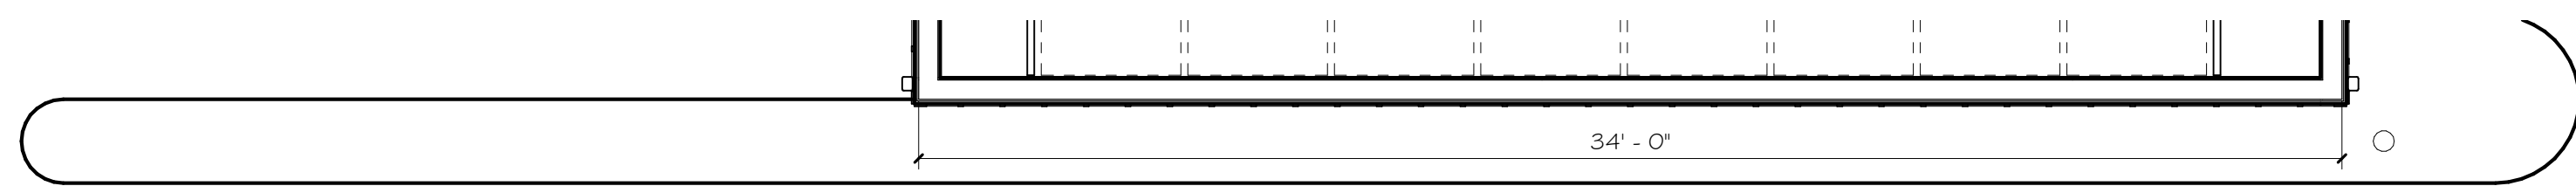

Saccoccio & Associates, Inc.
 1085 Park Avenue tel 401.942.7970
 Cranston, Rhode Island fax 401.942.7975
 02910

Consultant

Del's Lemonade

1260 Oaklawn Ave
 Cranston, RI 02920

Revision Schedule	
Revision Number	Revision Date

PROGRESS PRINT
 NOT FOR CONSTRUCTION


SHEET TITLE
**FLOOR PLAN -
 RETAIL BUILDING**

DRAWN BY: JMP	JOB NUMBER: xx
CHECKED BY: MS	DATE: 6-19-24


A1.3

SHEET: OF:

1 FLOOR PLAN
 1/4" = 1'-0"

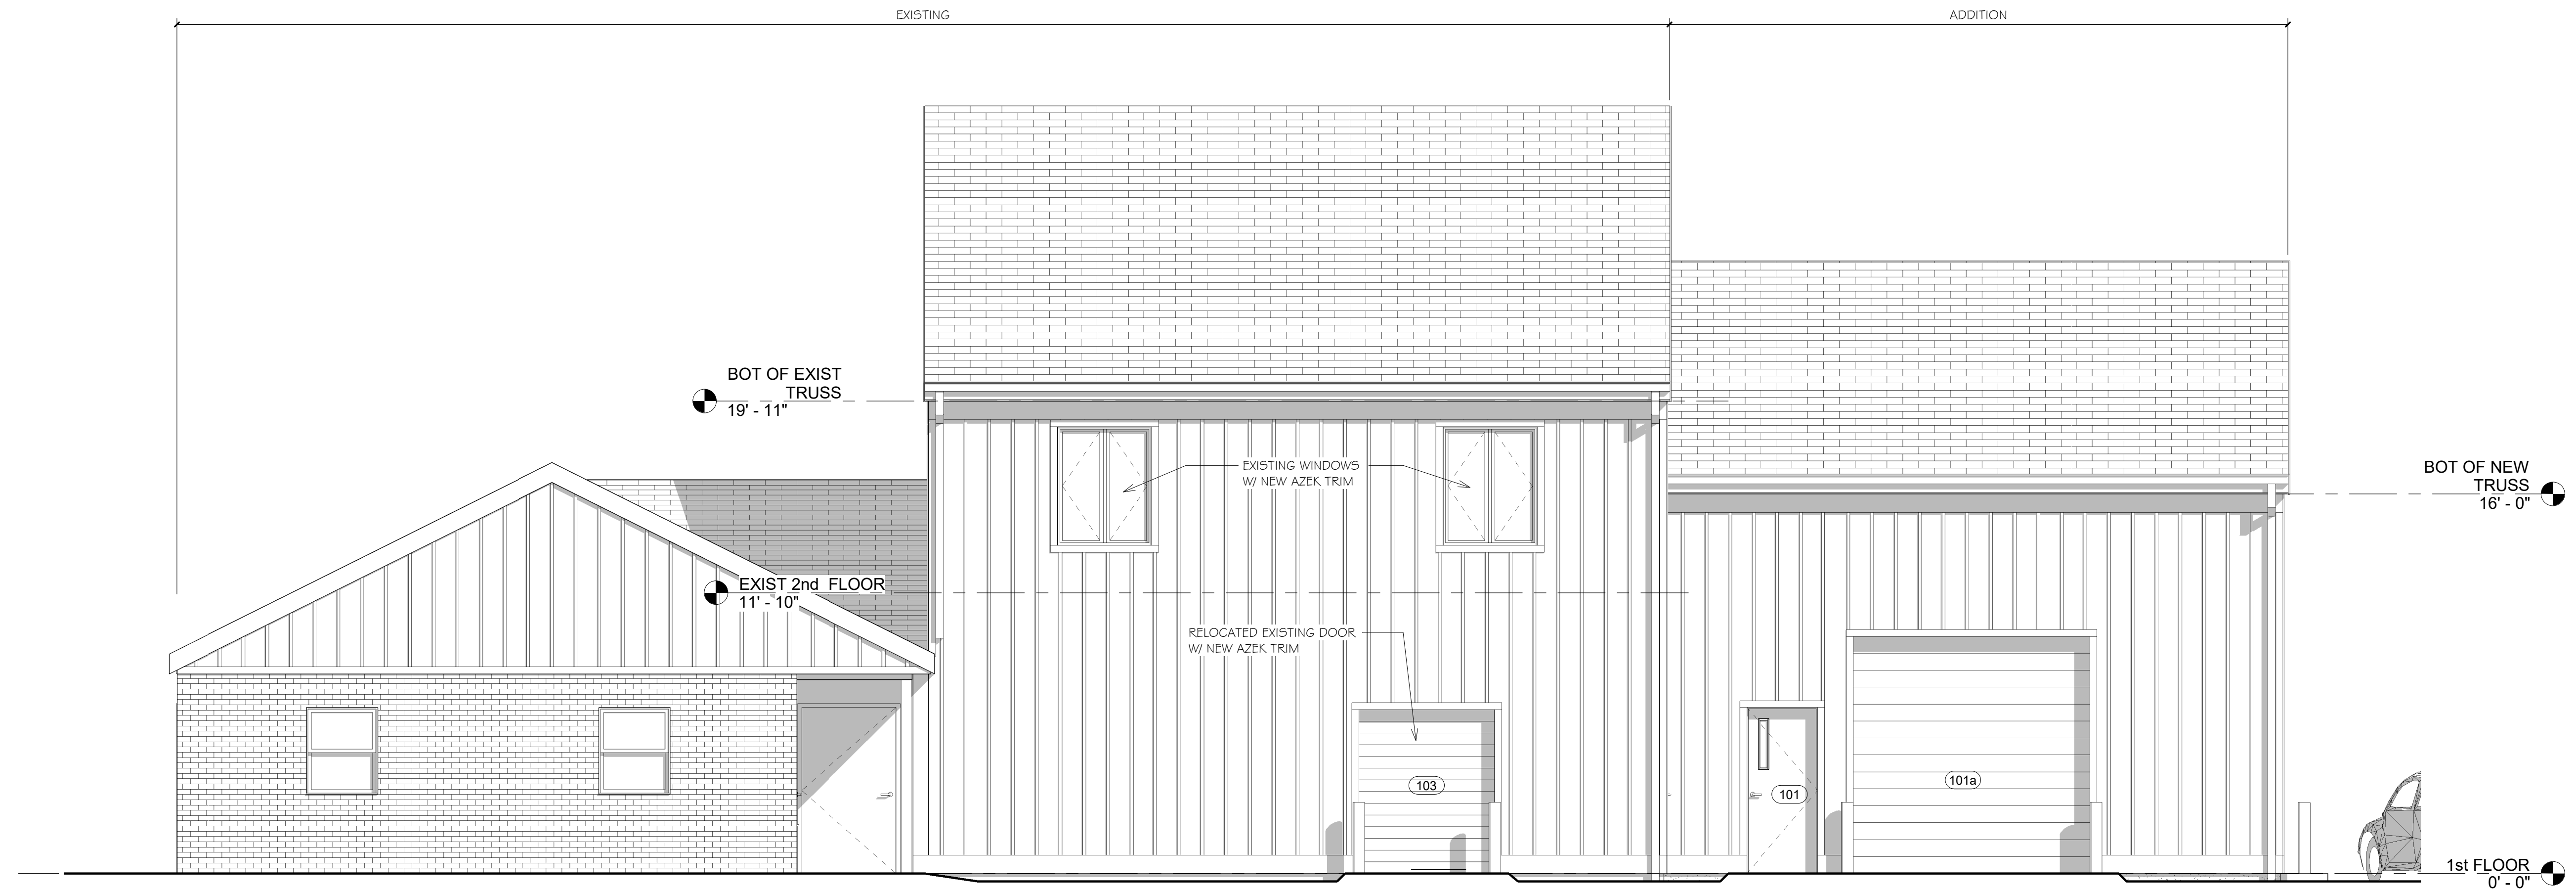

1
A2.1
EXTERIOR ELEVATION
1/4" = 1'-0"

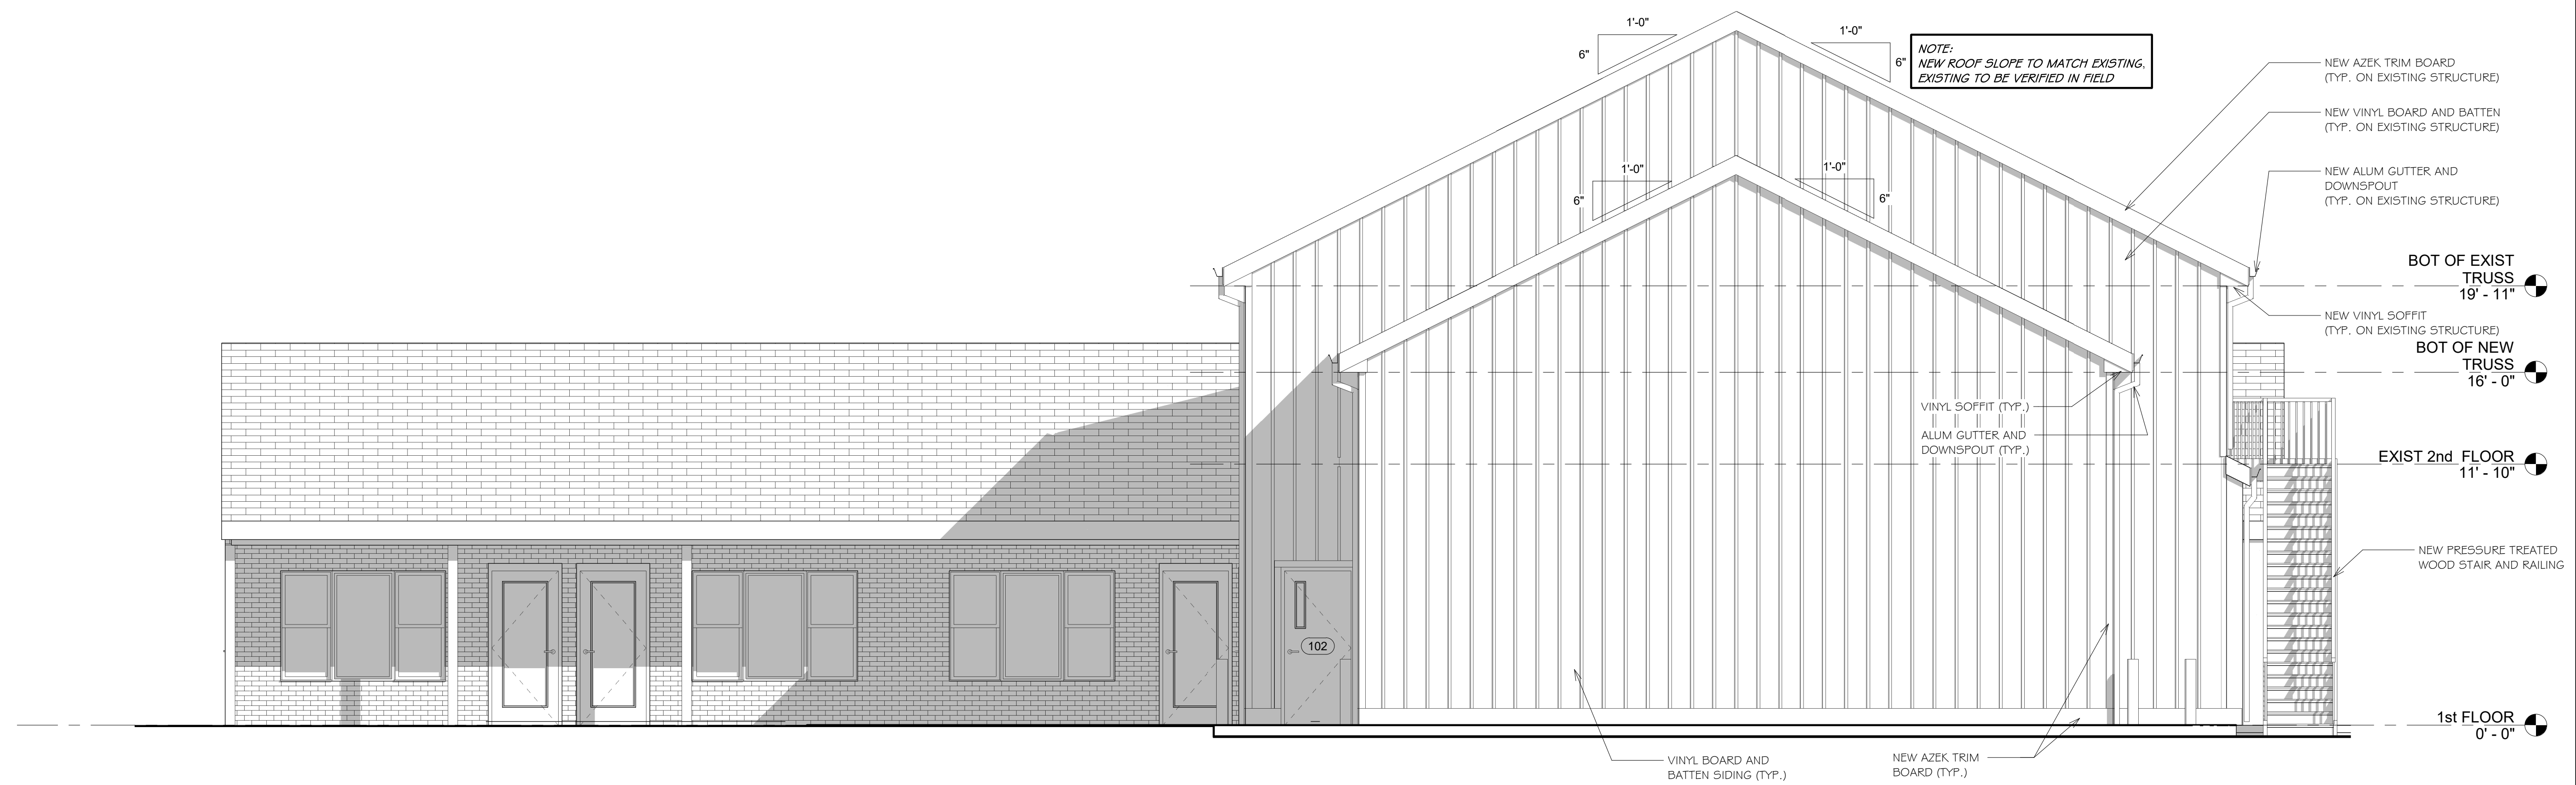

2
A2.1
EXTERIOR ELEVATION
1/4" = 1'-0"



Saccoccio & Associates, Inc.
1085 Park Avenue
Cranston, Rhode Island 02910
tel 401.942.7970
fax 401.942.7975

Consultant

Del's Lemonade

1260 Oaklawn Ave
Cranston, RI 02920

Revision Schedule

Revision Number	Revision Date

PROGRESS PRINT
NOT FOR CONSTRUCTION


SHEET TITLE
EXTERIOR ELEVATIONS

COPYRIGHT 2021
THIS DRAWING IS THE PROPERTY OF SACCOCCHIO AND ASSOCIATES ARCHITECTS. ANY USE OR REPRODUCTION WITHOUT THE EXPRESSED WRITTEN CONSENT FROM THE ARCHITECT IS PROHIBITED.


DRAWN BY: JMP
CHECKED BY: MS
JOB NUMBER: xx
DATE: 6-19-24

A2.1

SHEET: OF:

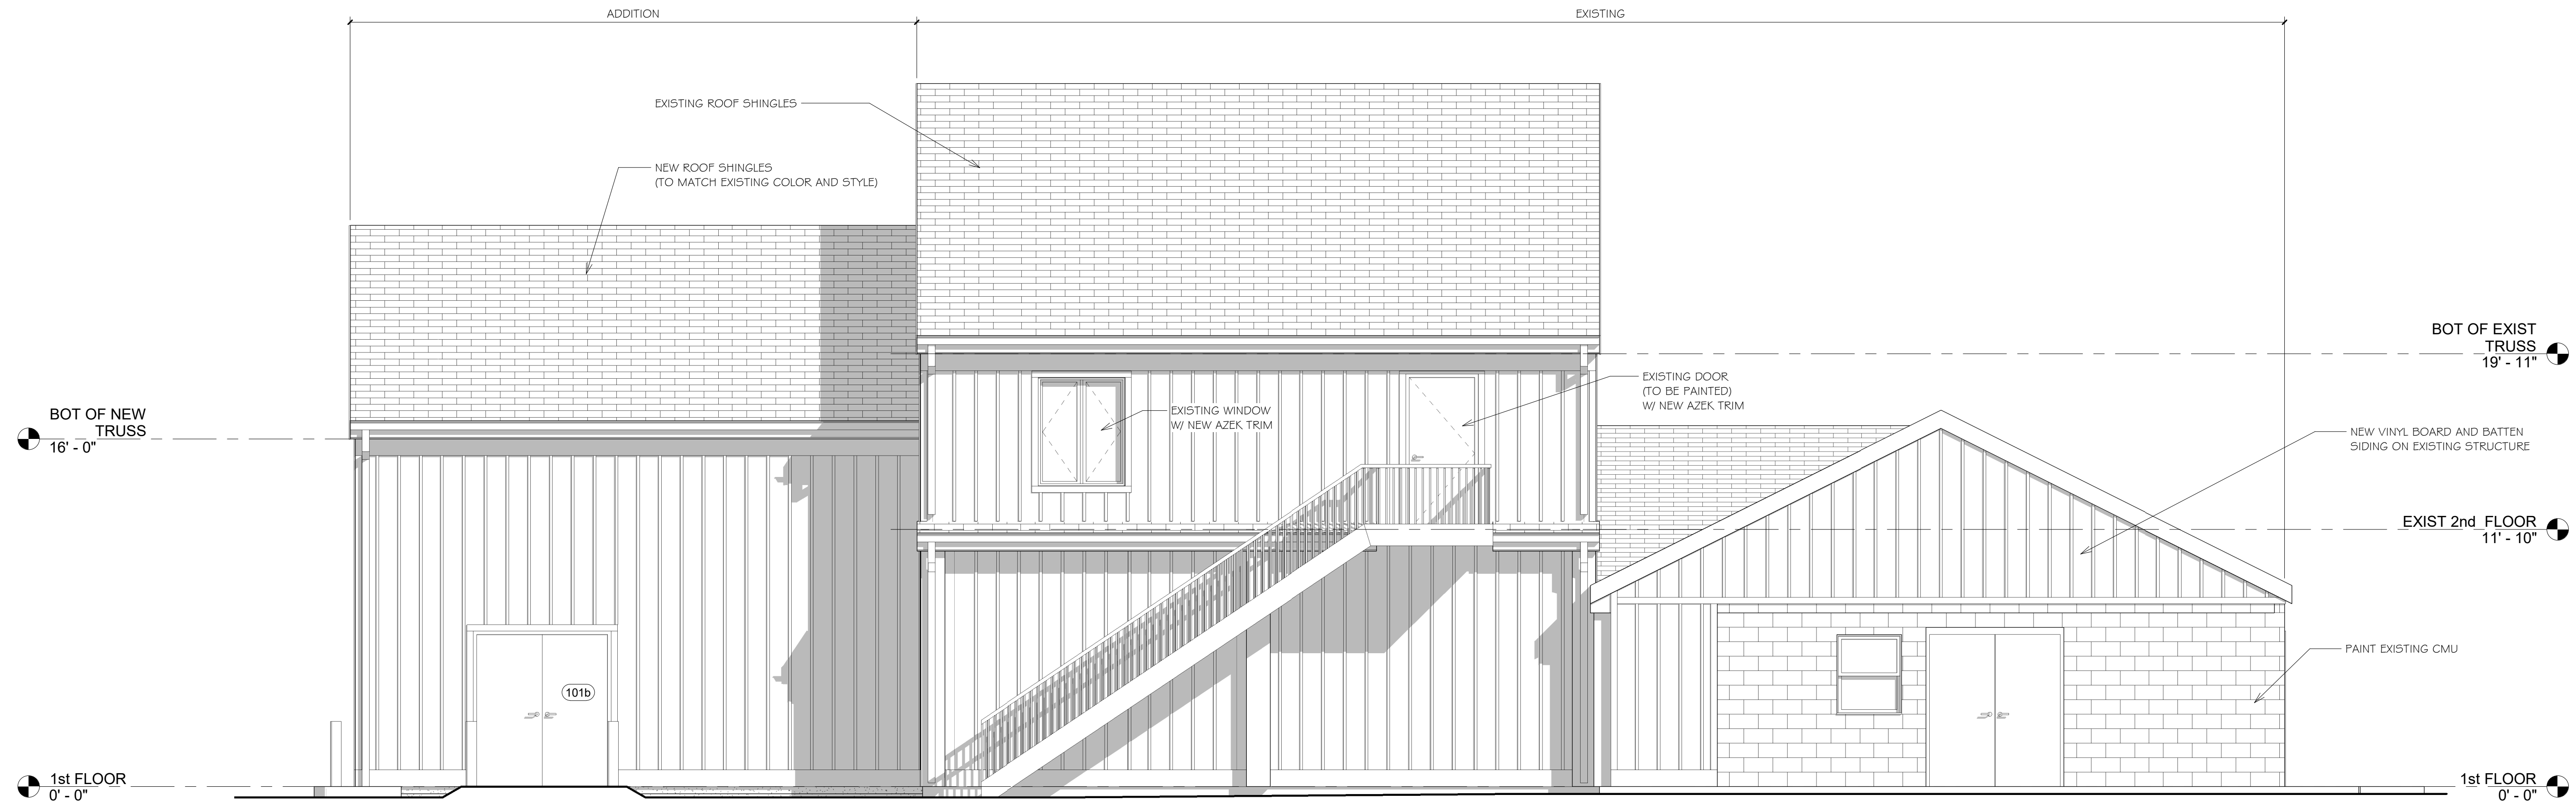

1
A2.2
EXTERIOR ELEVATION
1/4" = 1'-0"

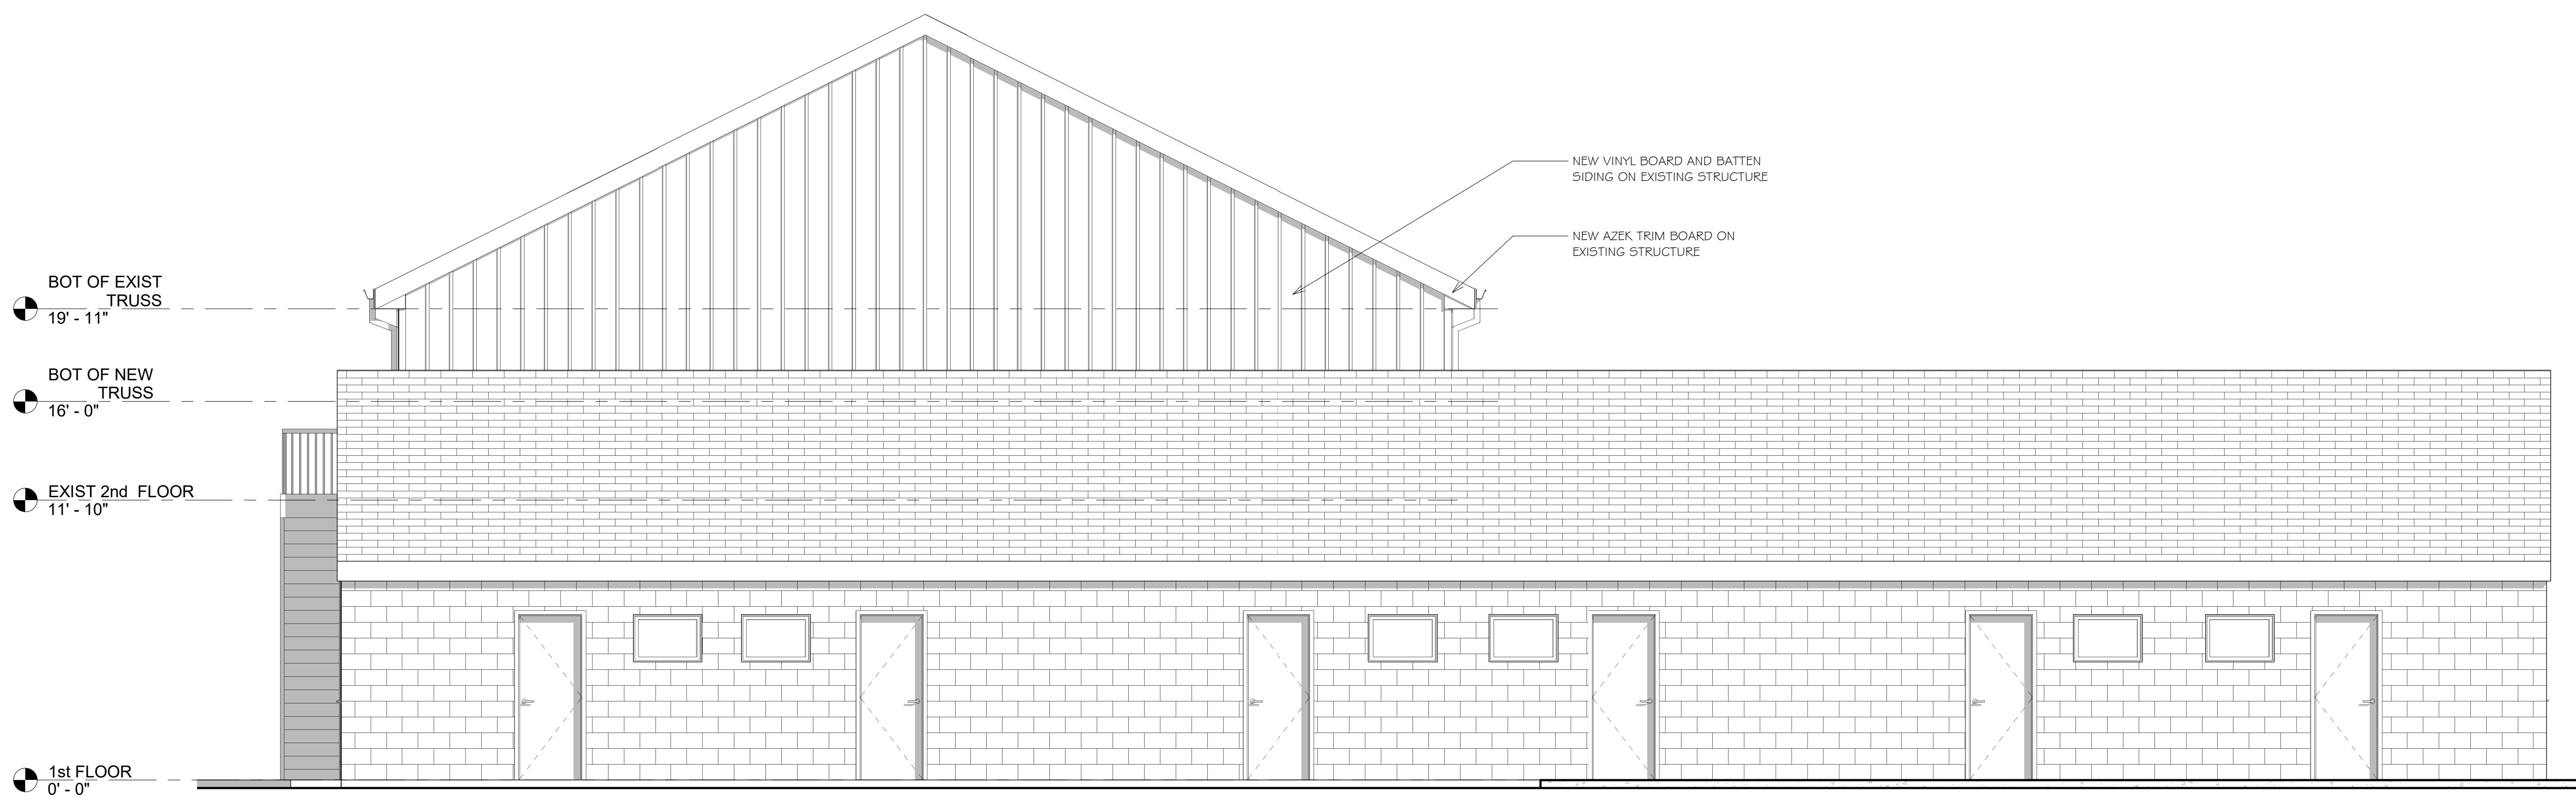

2
A2.2
EXTERIOR ELEVATION
1/4" = 1'-0"



Saccoccio & Associates, Inc.
1085 Park Avenue
Cranston, Rhode Island 02910
tel 401.942.7970
fax 401.942.7975

Consultant

Del's Lemonade

1260 Oaklawn Ave
Cranston, RI 02920

Revision Schedule	
Revision Number	Revision Date


PROGRESS PRINT
NOT FOR CONSTRUCTION

SHEET TITLE
EXTERIOR ELEVATIONS


DRAWN BY: JMP	JOB NUMBER: xx
CHECKED BY: MS	DATE: 6-19-24

A2.2


SHEET: OF:

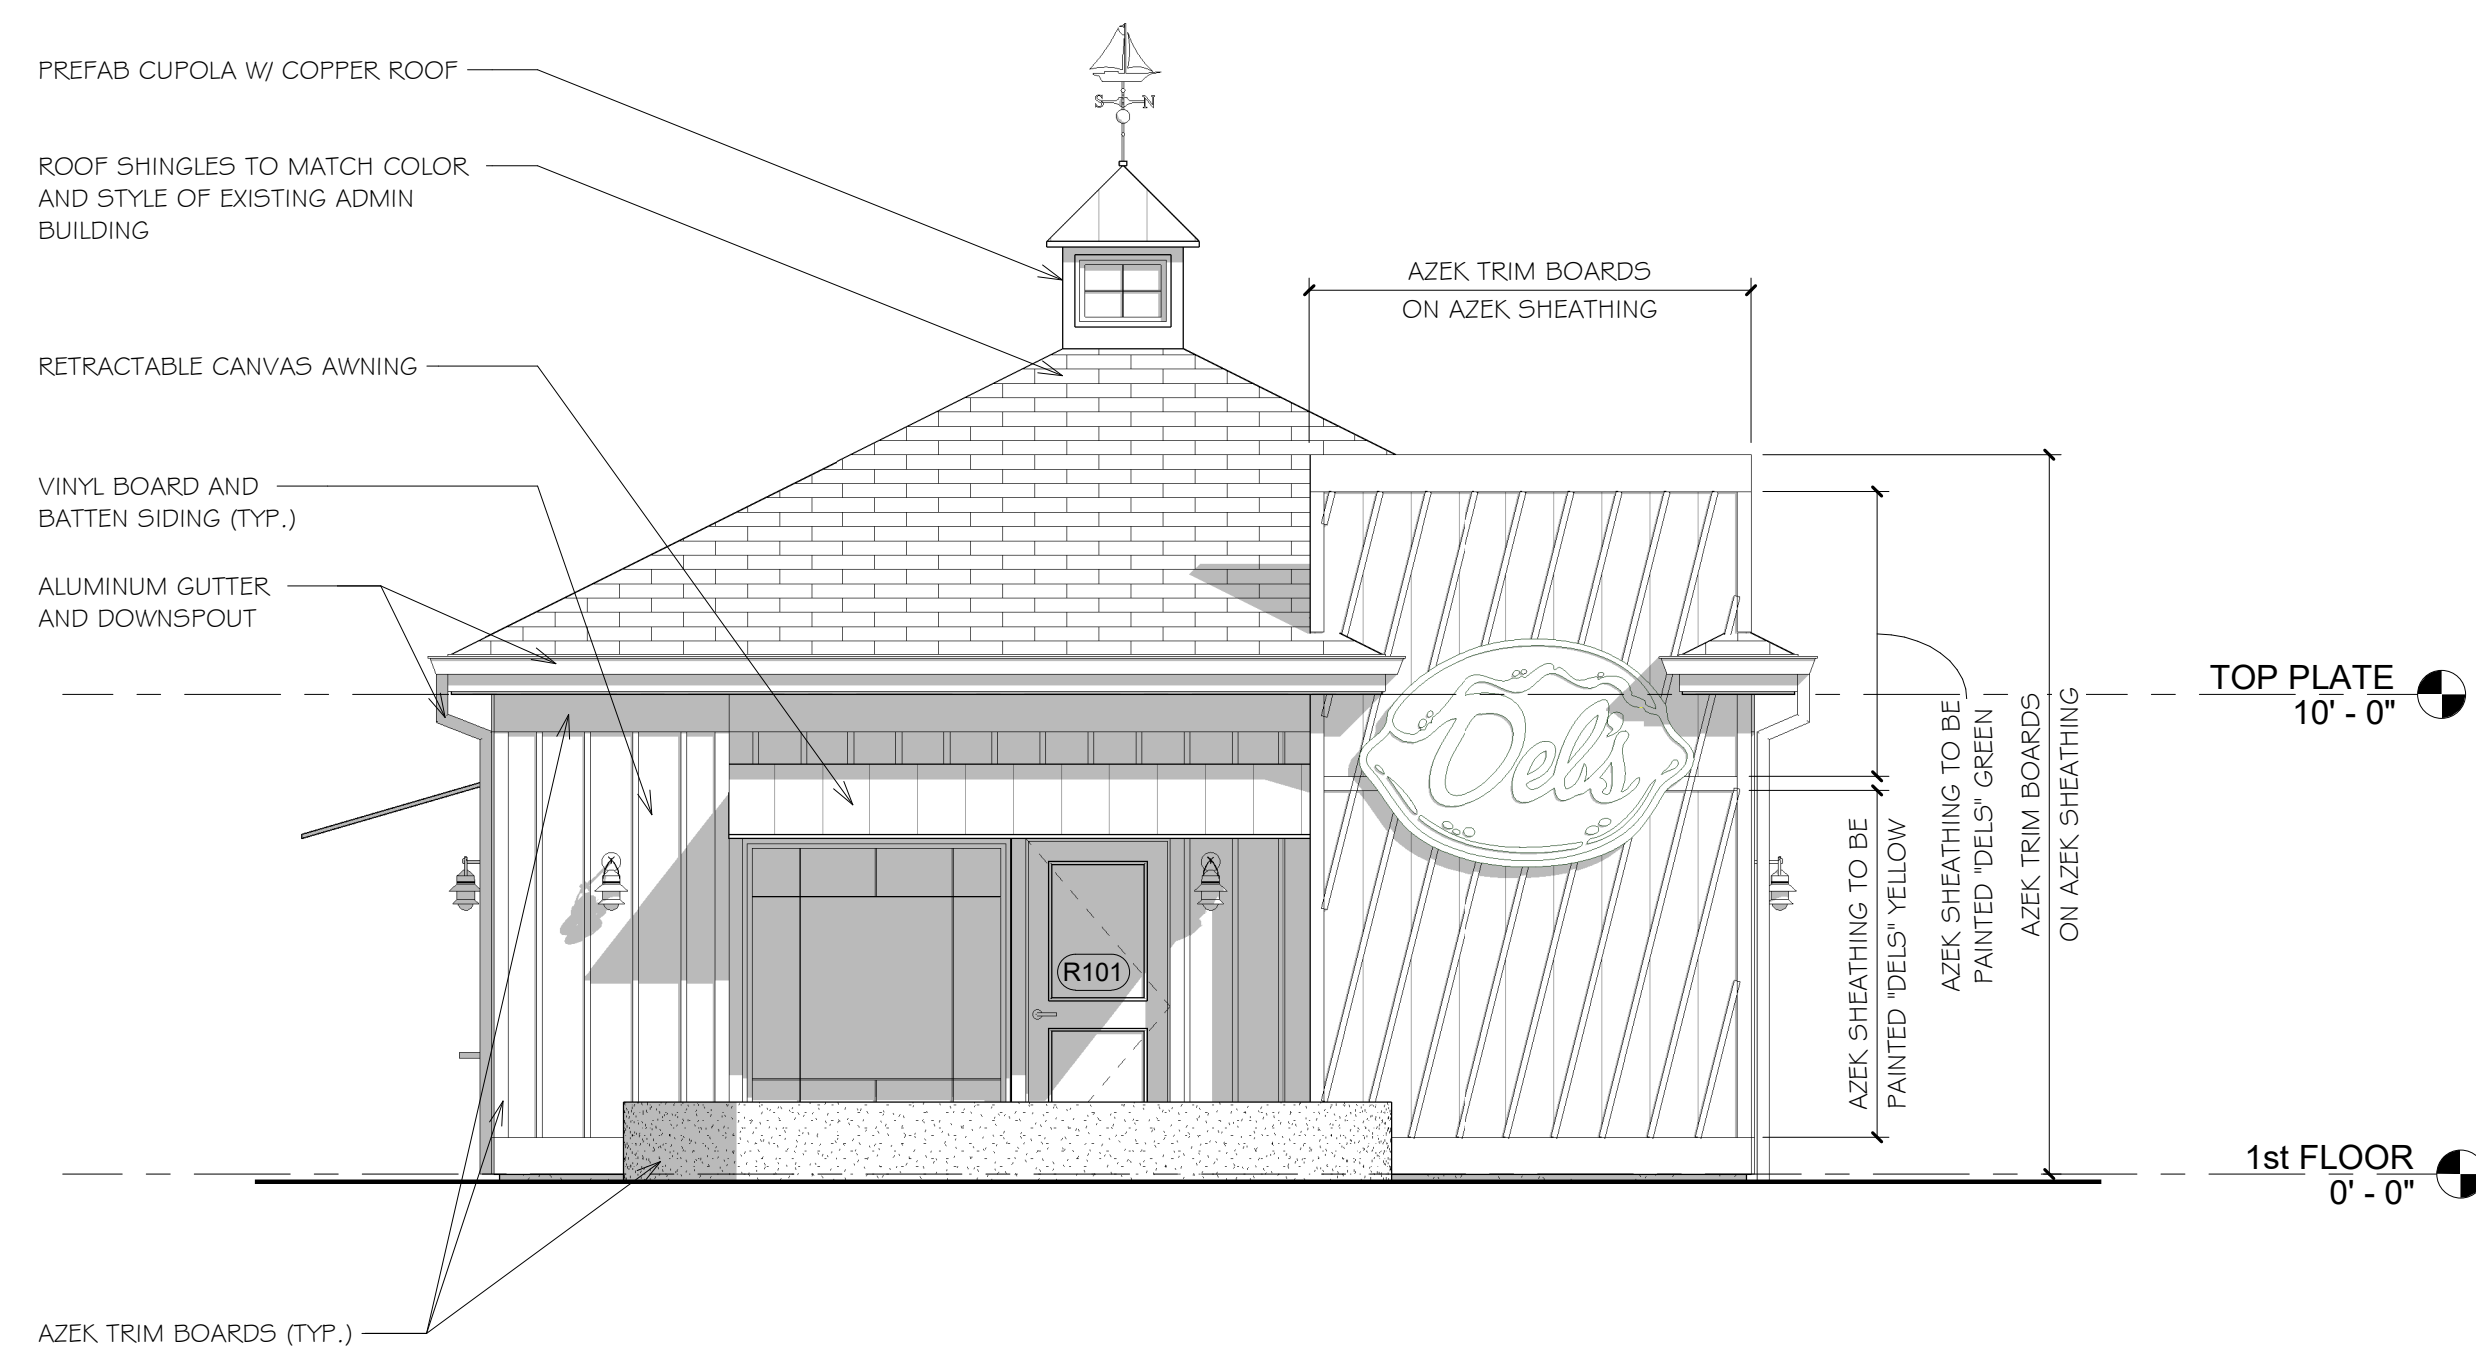


1
A2.3
EXTERIOR ELEVATION
1/4" = 1'-0"

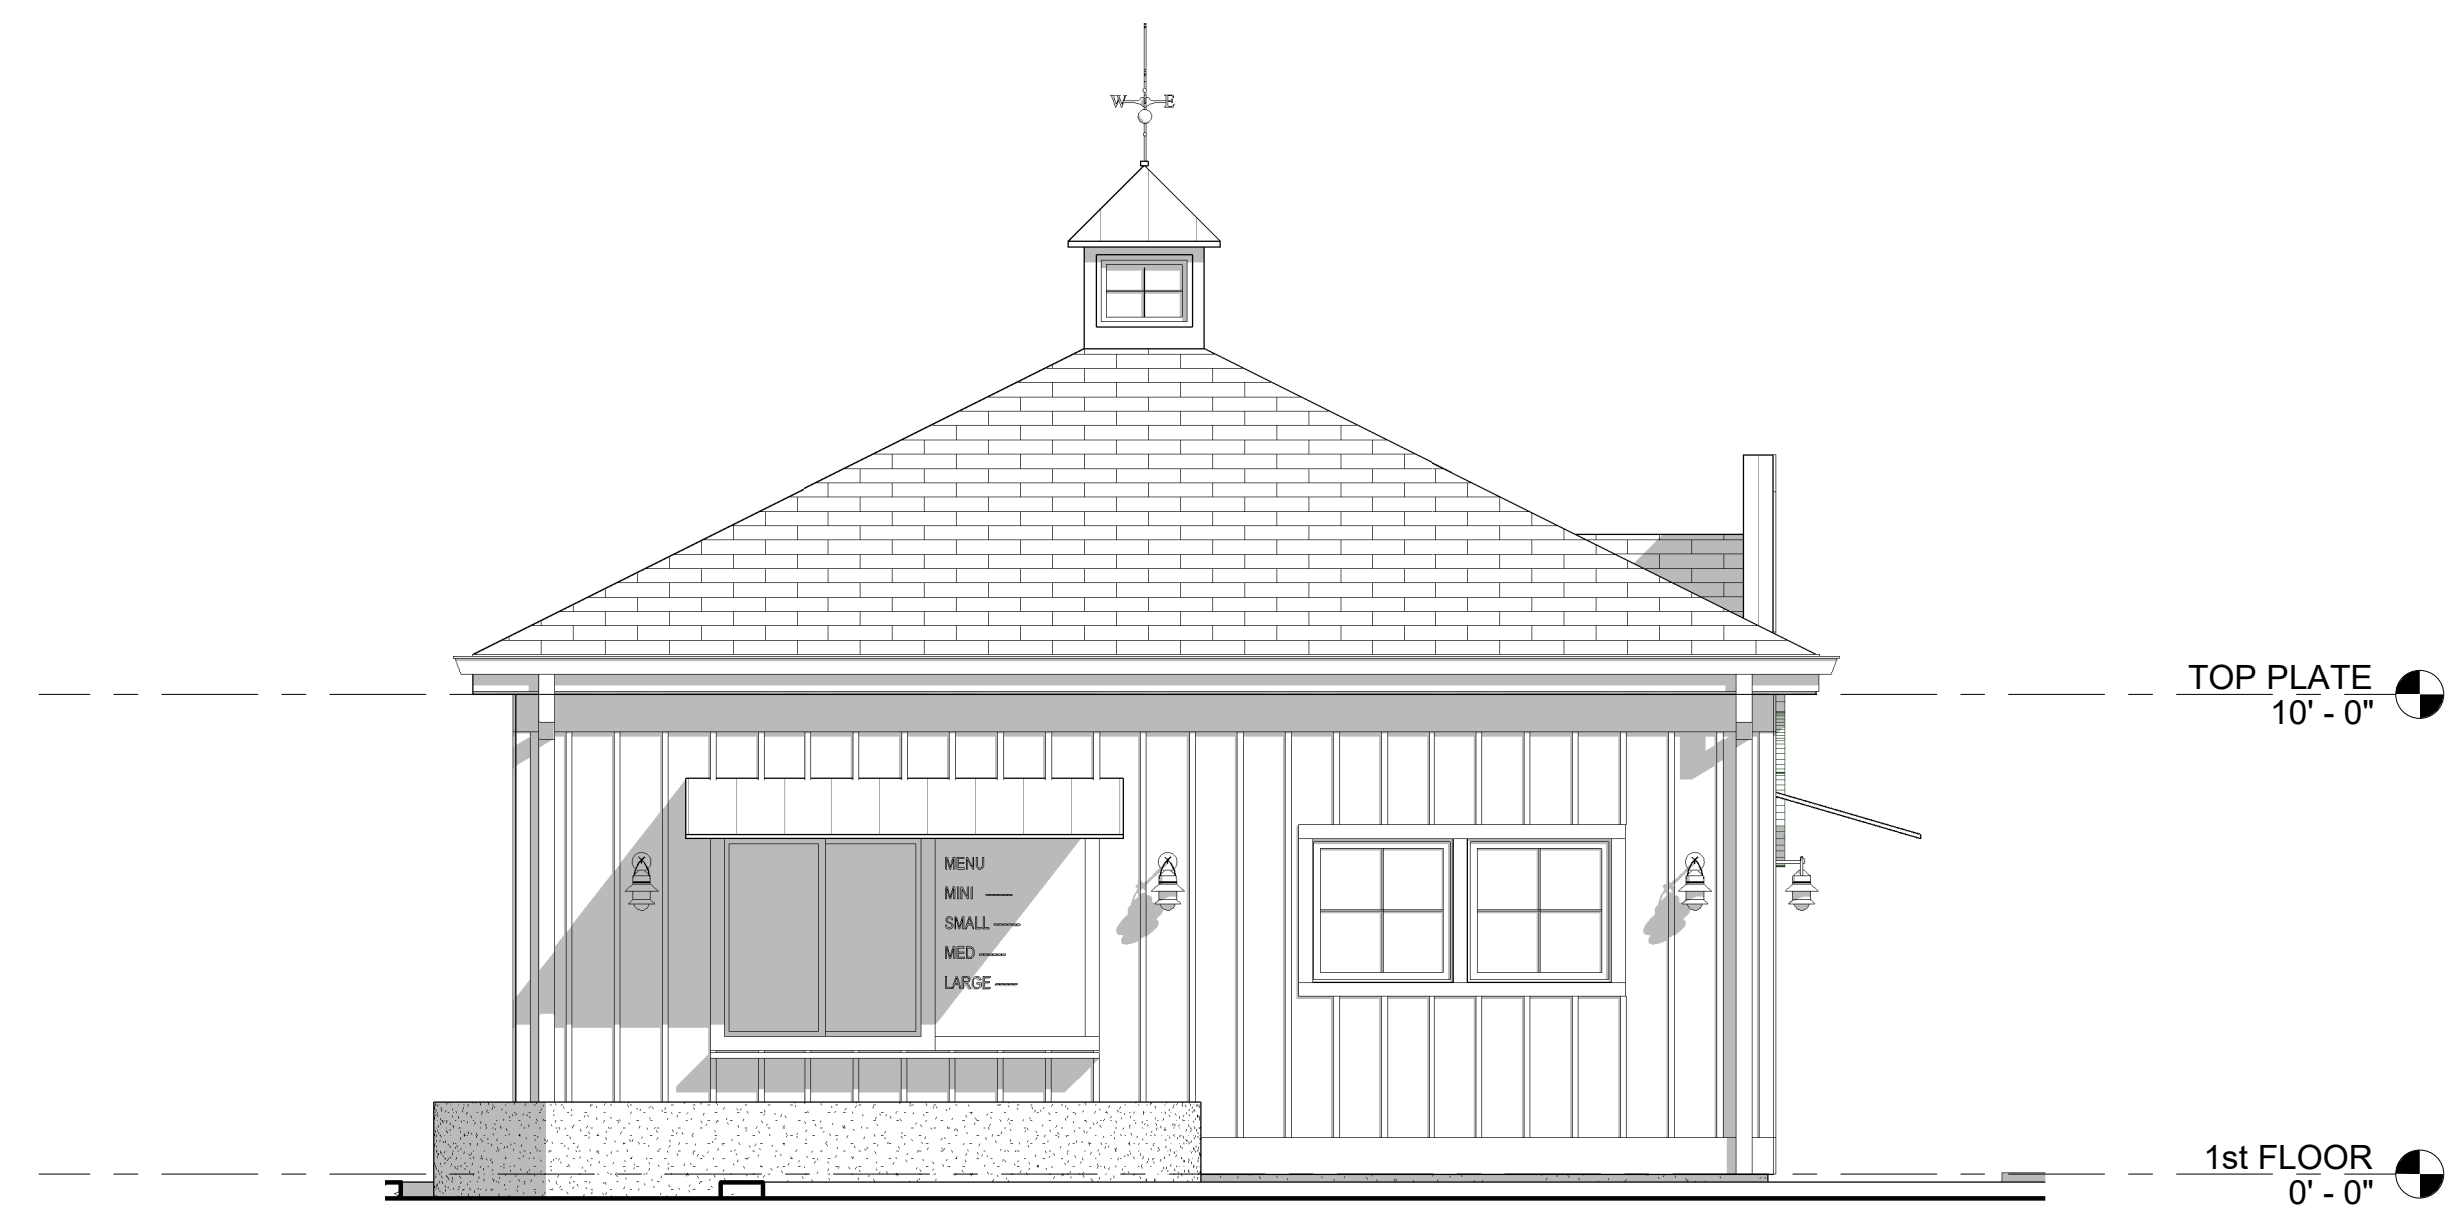

2
A2.3
EXTERIOR ELEVATION
1/4" = 1'-0"

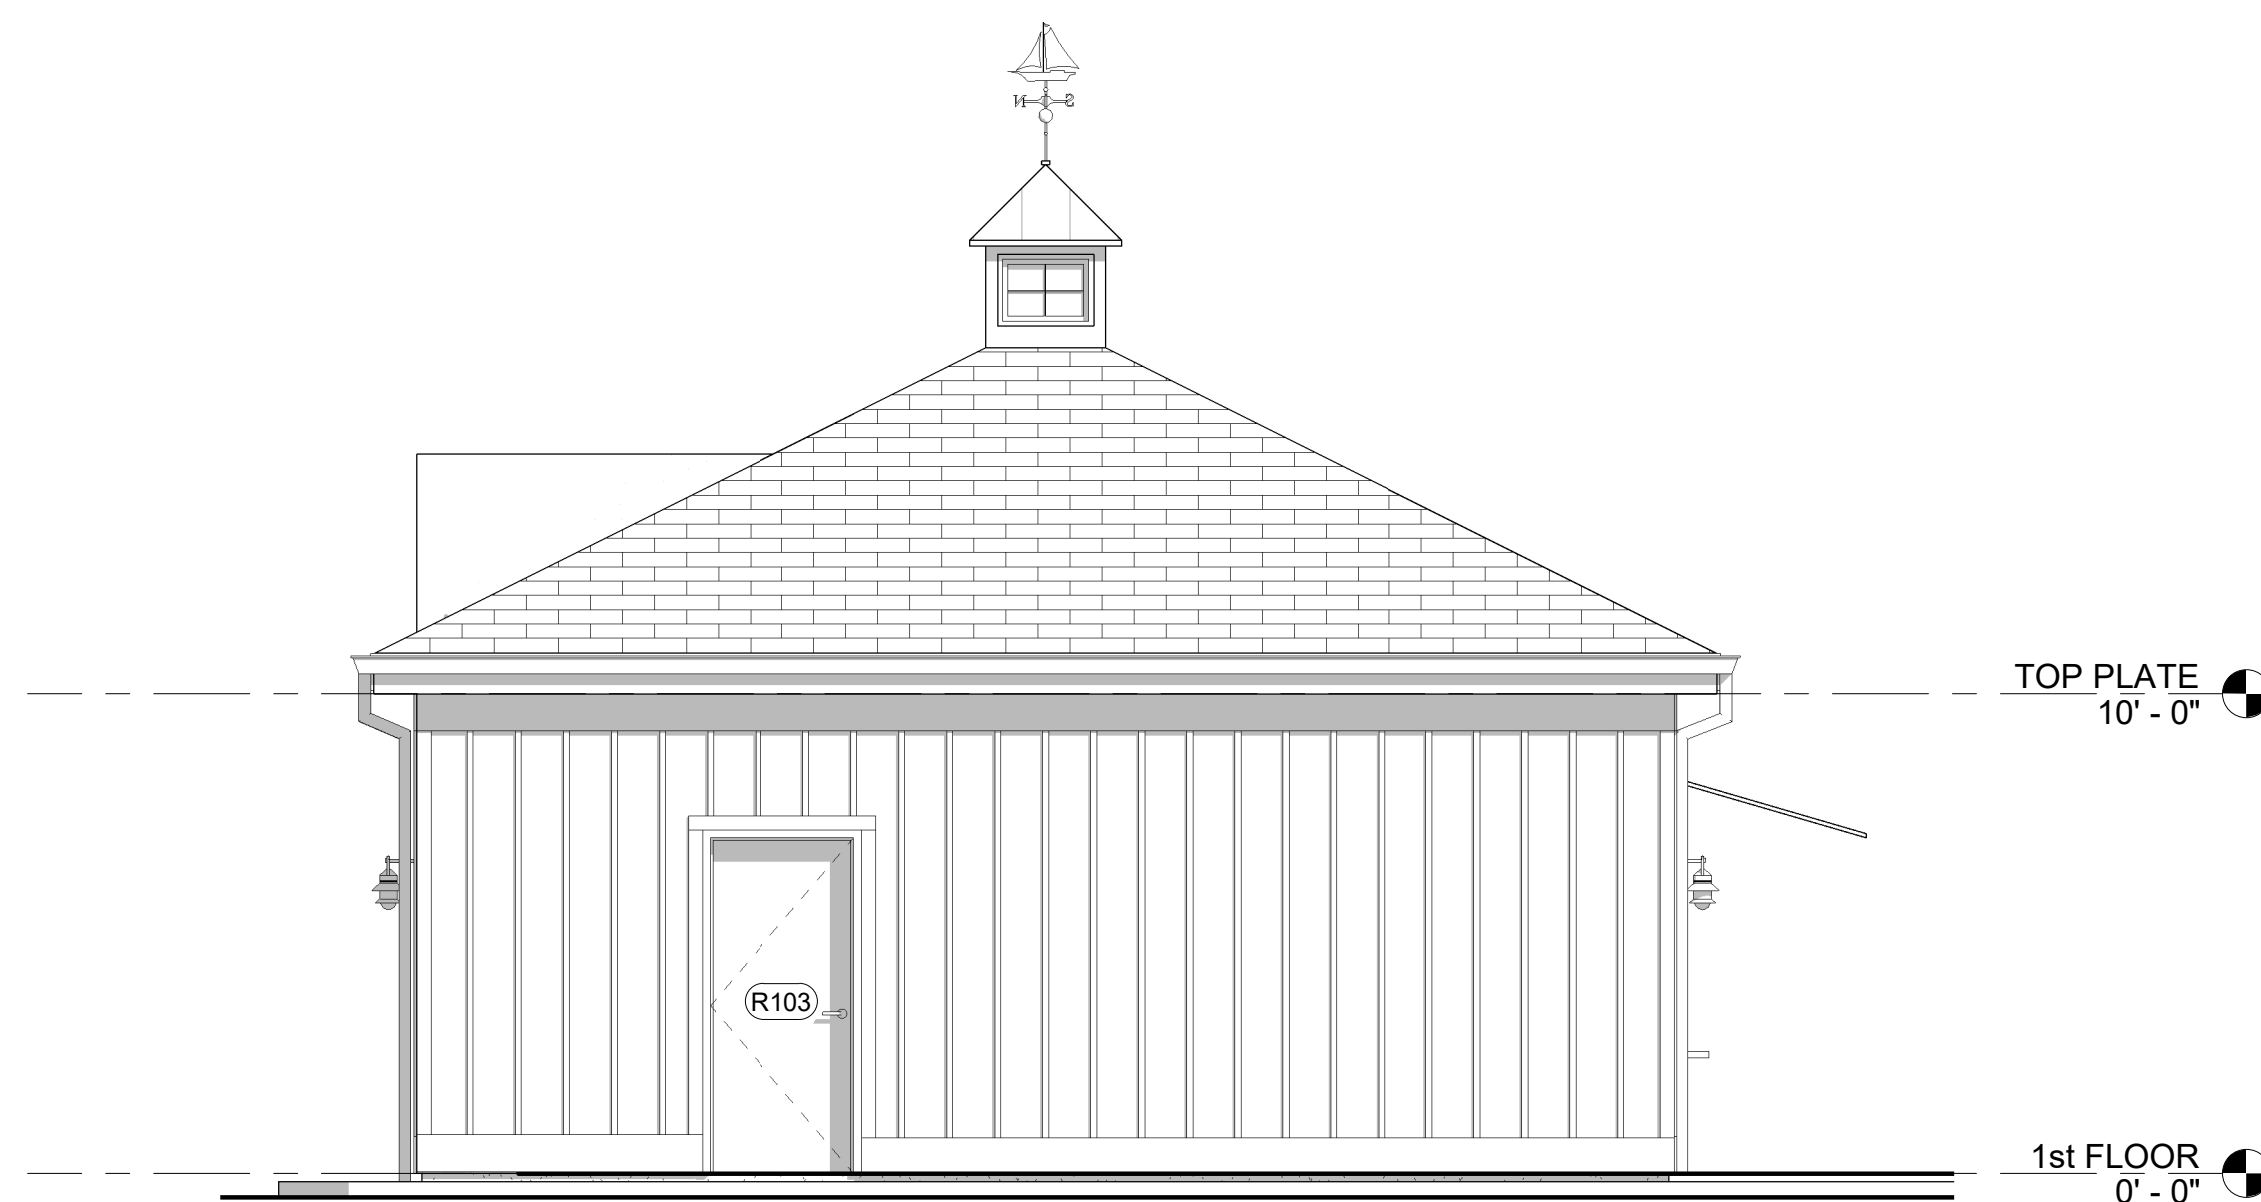

3
A2.3
EXTERIOR ELEVATION
1/4" = 1'-0"

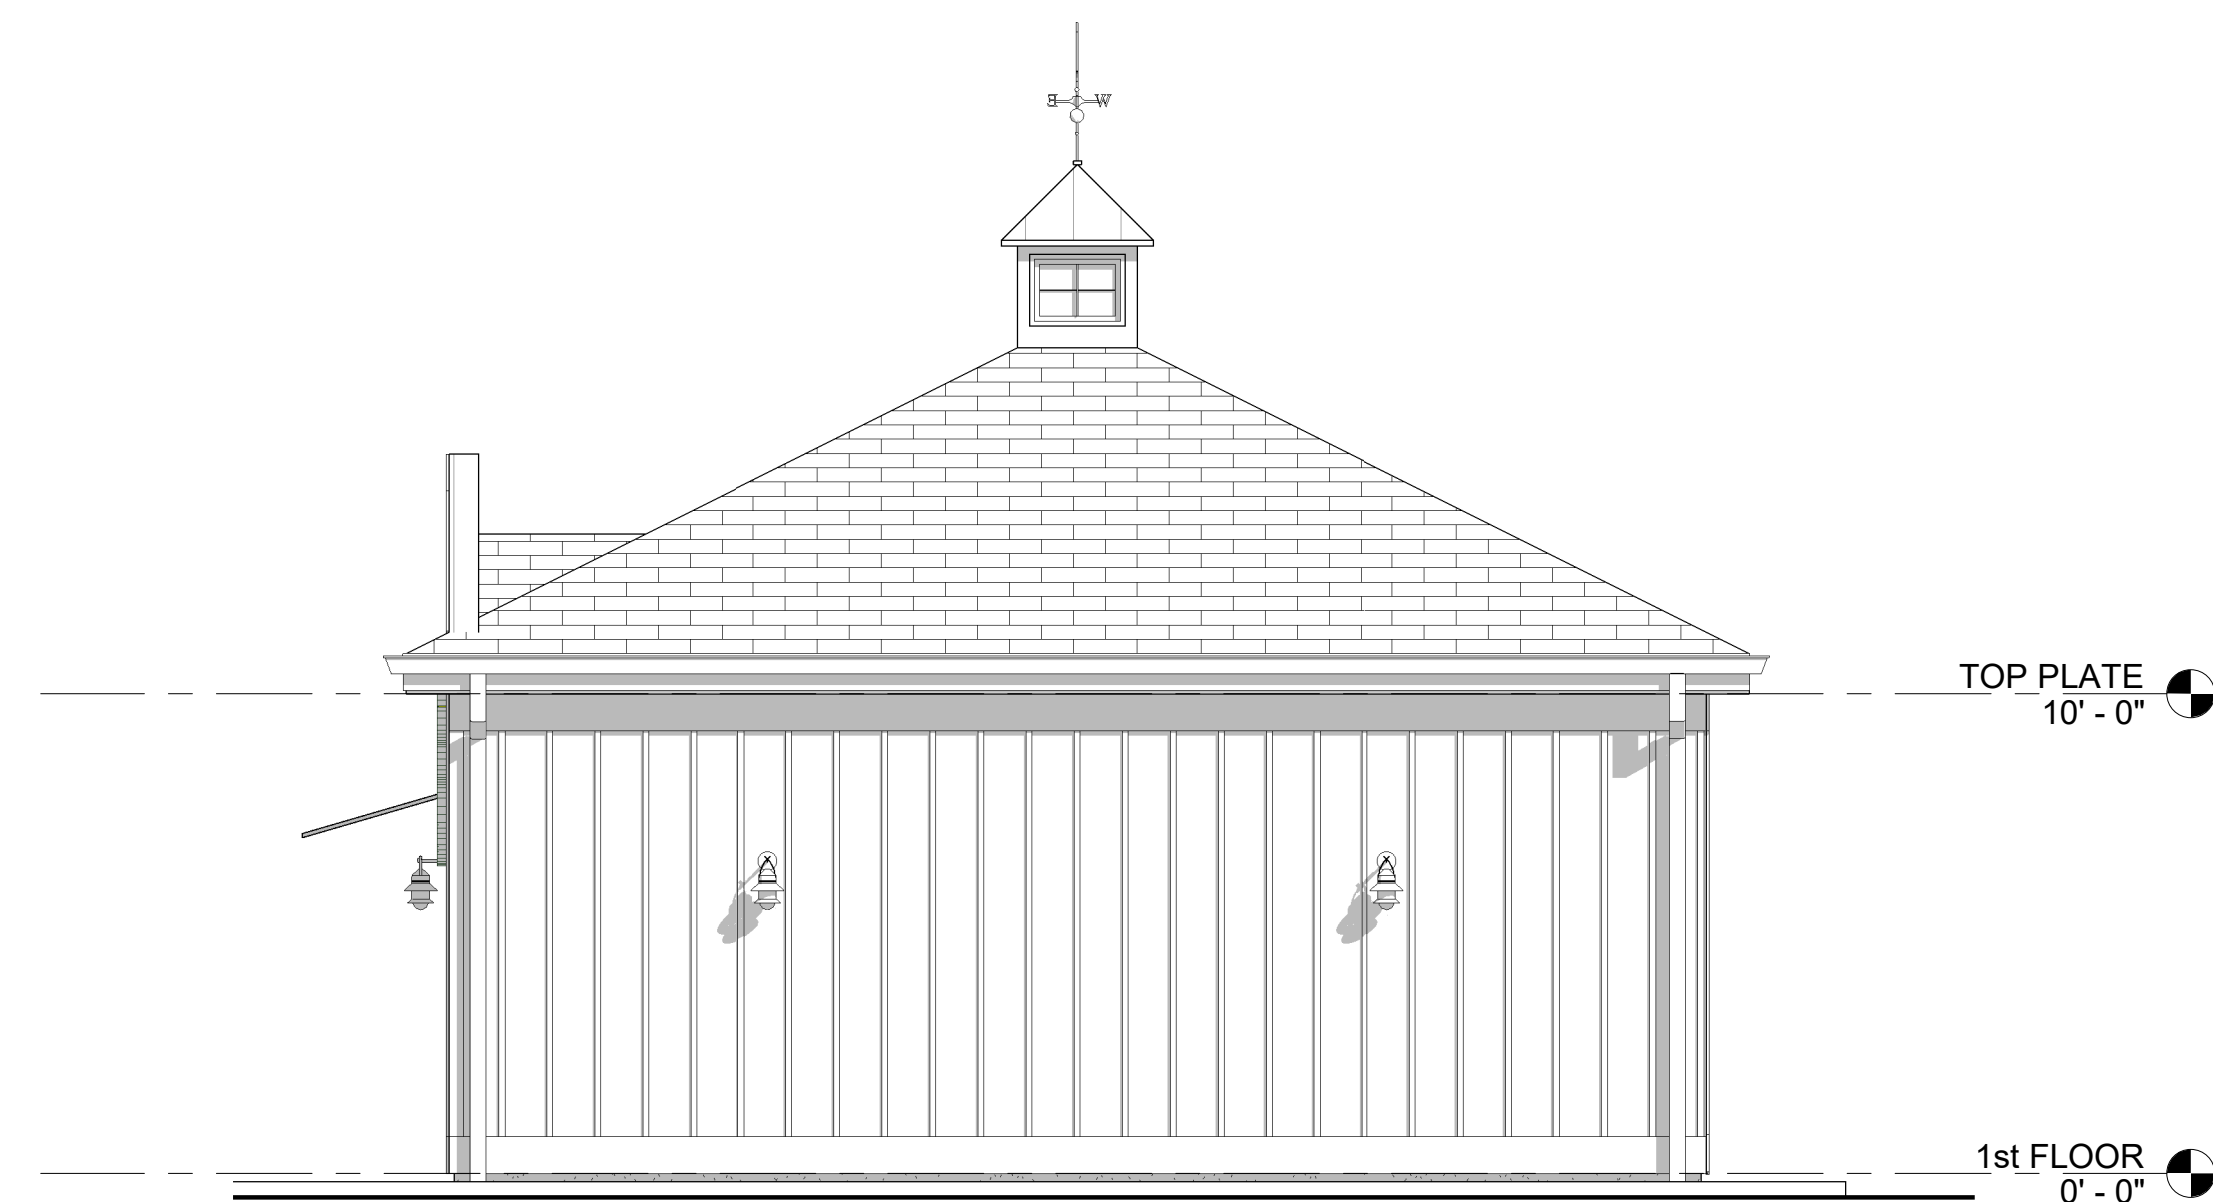

4
A2.3
EXTERIOR ELEVATION
1/4" = 1'-0"



Saccoccio & Associates, Inc.
1085 Park Avenue tel 401.942.7970
Cranston, Rhode Island fax 401.942.7975
02910

Consultant

Del's Lemonade

1260 Oaklawn Ave
Cranston, RI 02920

Revision Schedule

Revision Number	Revision Date

PROGRESS PRINT
NOT FOR CONSTRUCTION

SHEET TITLE
EXTERIOR ELEVATIONS

DRAWN BY: JMP
JOB NUMBER: xx
CHECKED BY: MS
DATE: 6-19-24

A2.3

SHEET: OF:



Saccoccio & Associates, Inc.
 1085 Park Avenue tel 401.942.7970
 Cranston, Rhode Island fax 401.942.7975
 02910

Consultant

Del's Lemonade

1260 Oaklawn Ave
 Cranston, RI 02920

Revision Schedule	
Revision Number	Revision Date

PROGRESS PRINT
 NOT FOR CONSTRUCTION

SHEET TITLE
ISO VIEWS

DRAWN BY: JMP	JOB NUMBER: xx
CHECKED BY: MS	DATE: 6-19-24

A2.4

SHEET: OF:

